




**SBC**  
Orlando  
Venue: Orange County Conv. Ctr  
City: Orlando  
Dates: 6/7-6/10/2025  
Contact:

Rev: Rev # 6b Updated: 3/18/26  
Scale: As Noted  
Plate #: Large - 0 of 7  
Plate Title: Cover Sheet  
Drawn By: Stephen "Red" Shumate

Notes:

Stamp:  
Date: 3/18/26  
Time: 10:25:11 AM  
File name: SBC Orlando 2026 R6  
Show Manager:  
Production Manager:



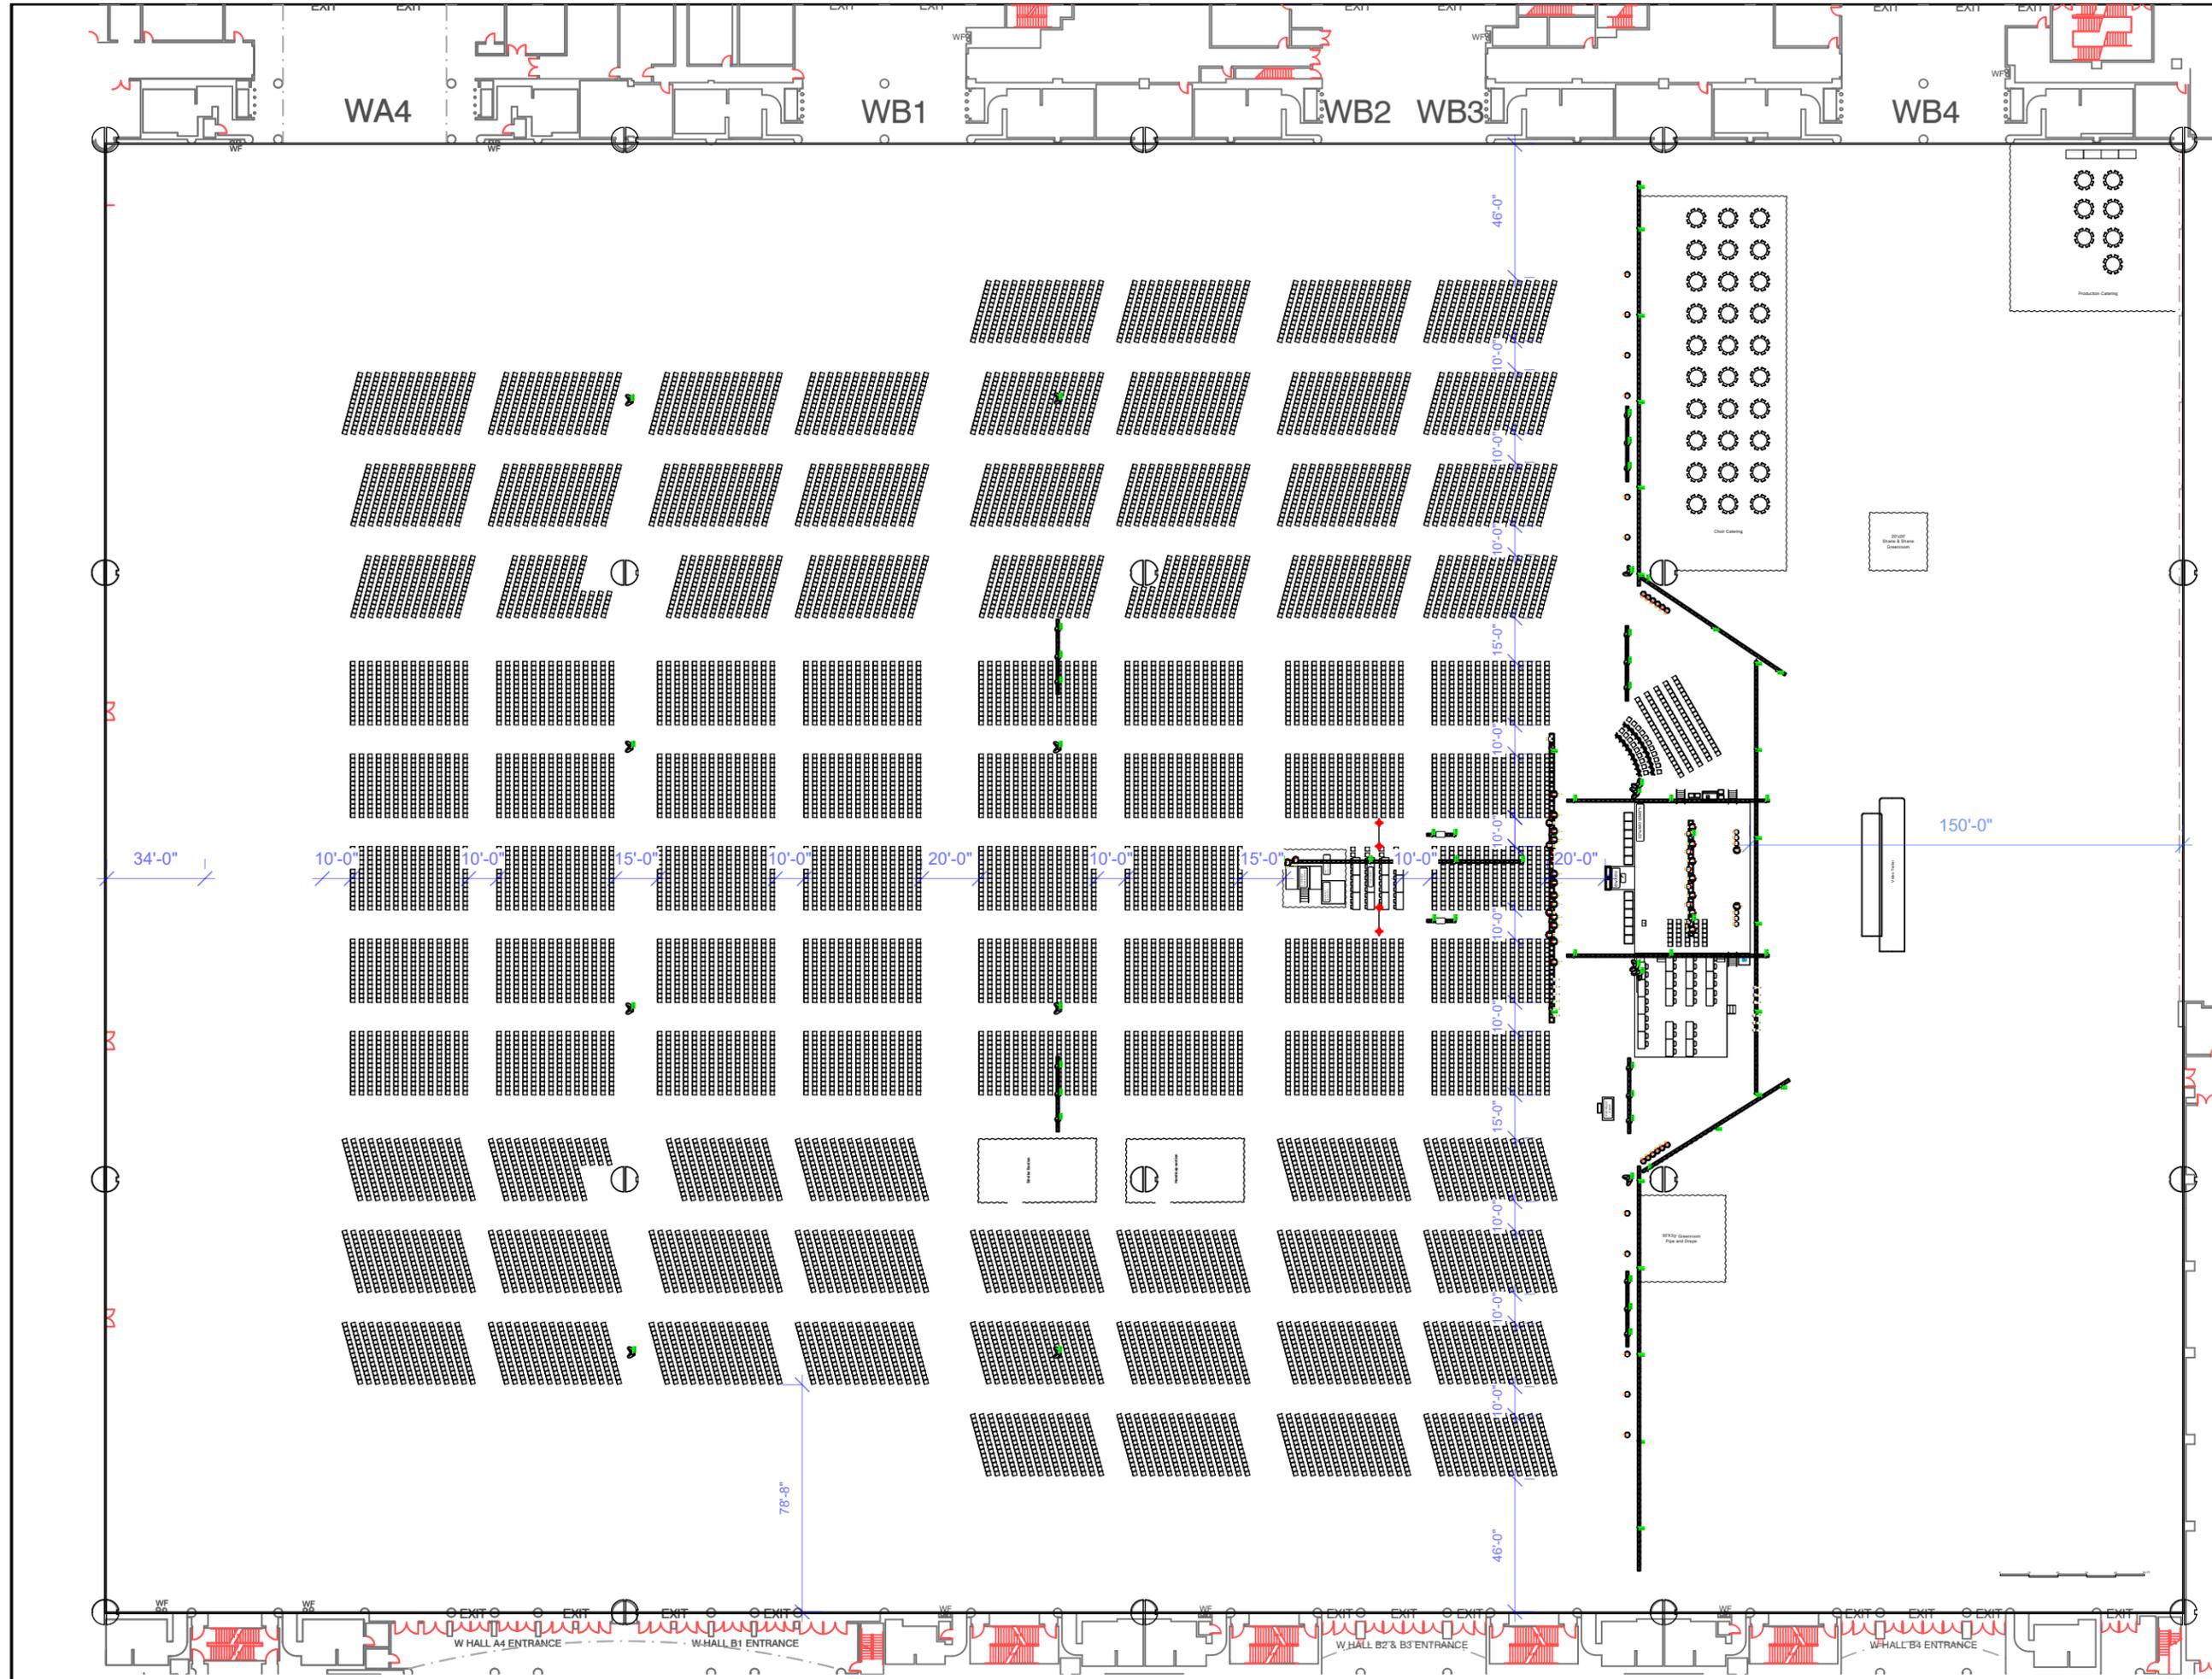

**SBC**  
Orlando

Venue:  
Orange County Conv. Ctr

City:  
Orlando

Dates:  
6/7-6/10/2025

Contact:

Rev: **Rev # 6b** Updated: **3/18/26**

Scale: **As Noted**

Plate #: **Large - 1 of 7**

Plate Title: **Overall**

Drawn By:  
Stephen "Red" Shumate

Notes:

Stamp:

Date: **3/18/26**


Time: **10:25:54 AM**

File name: **SBC Orlando 2026 R6**

Show Manager:

Production Manager:



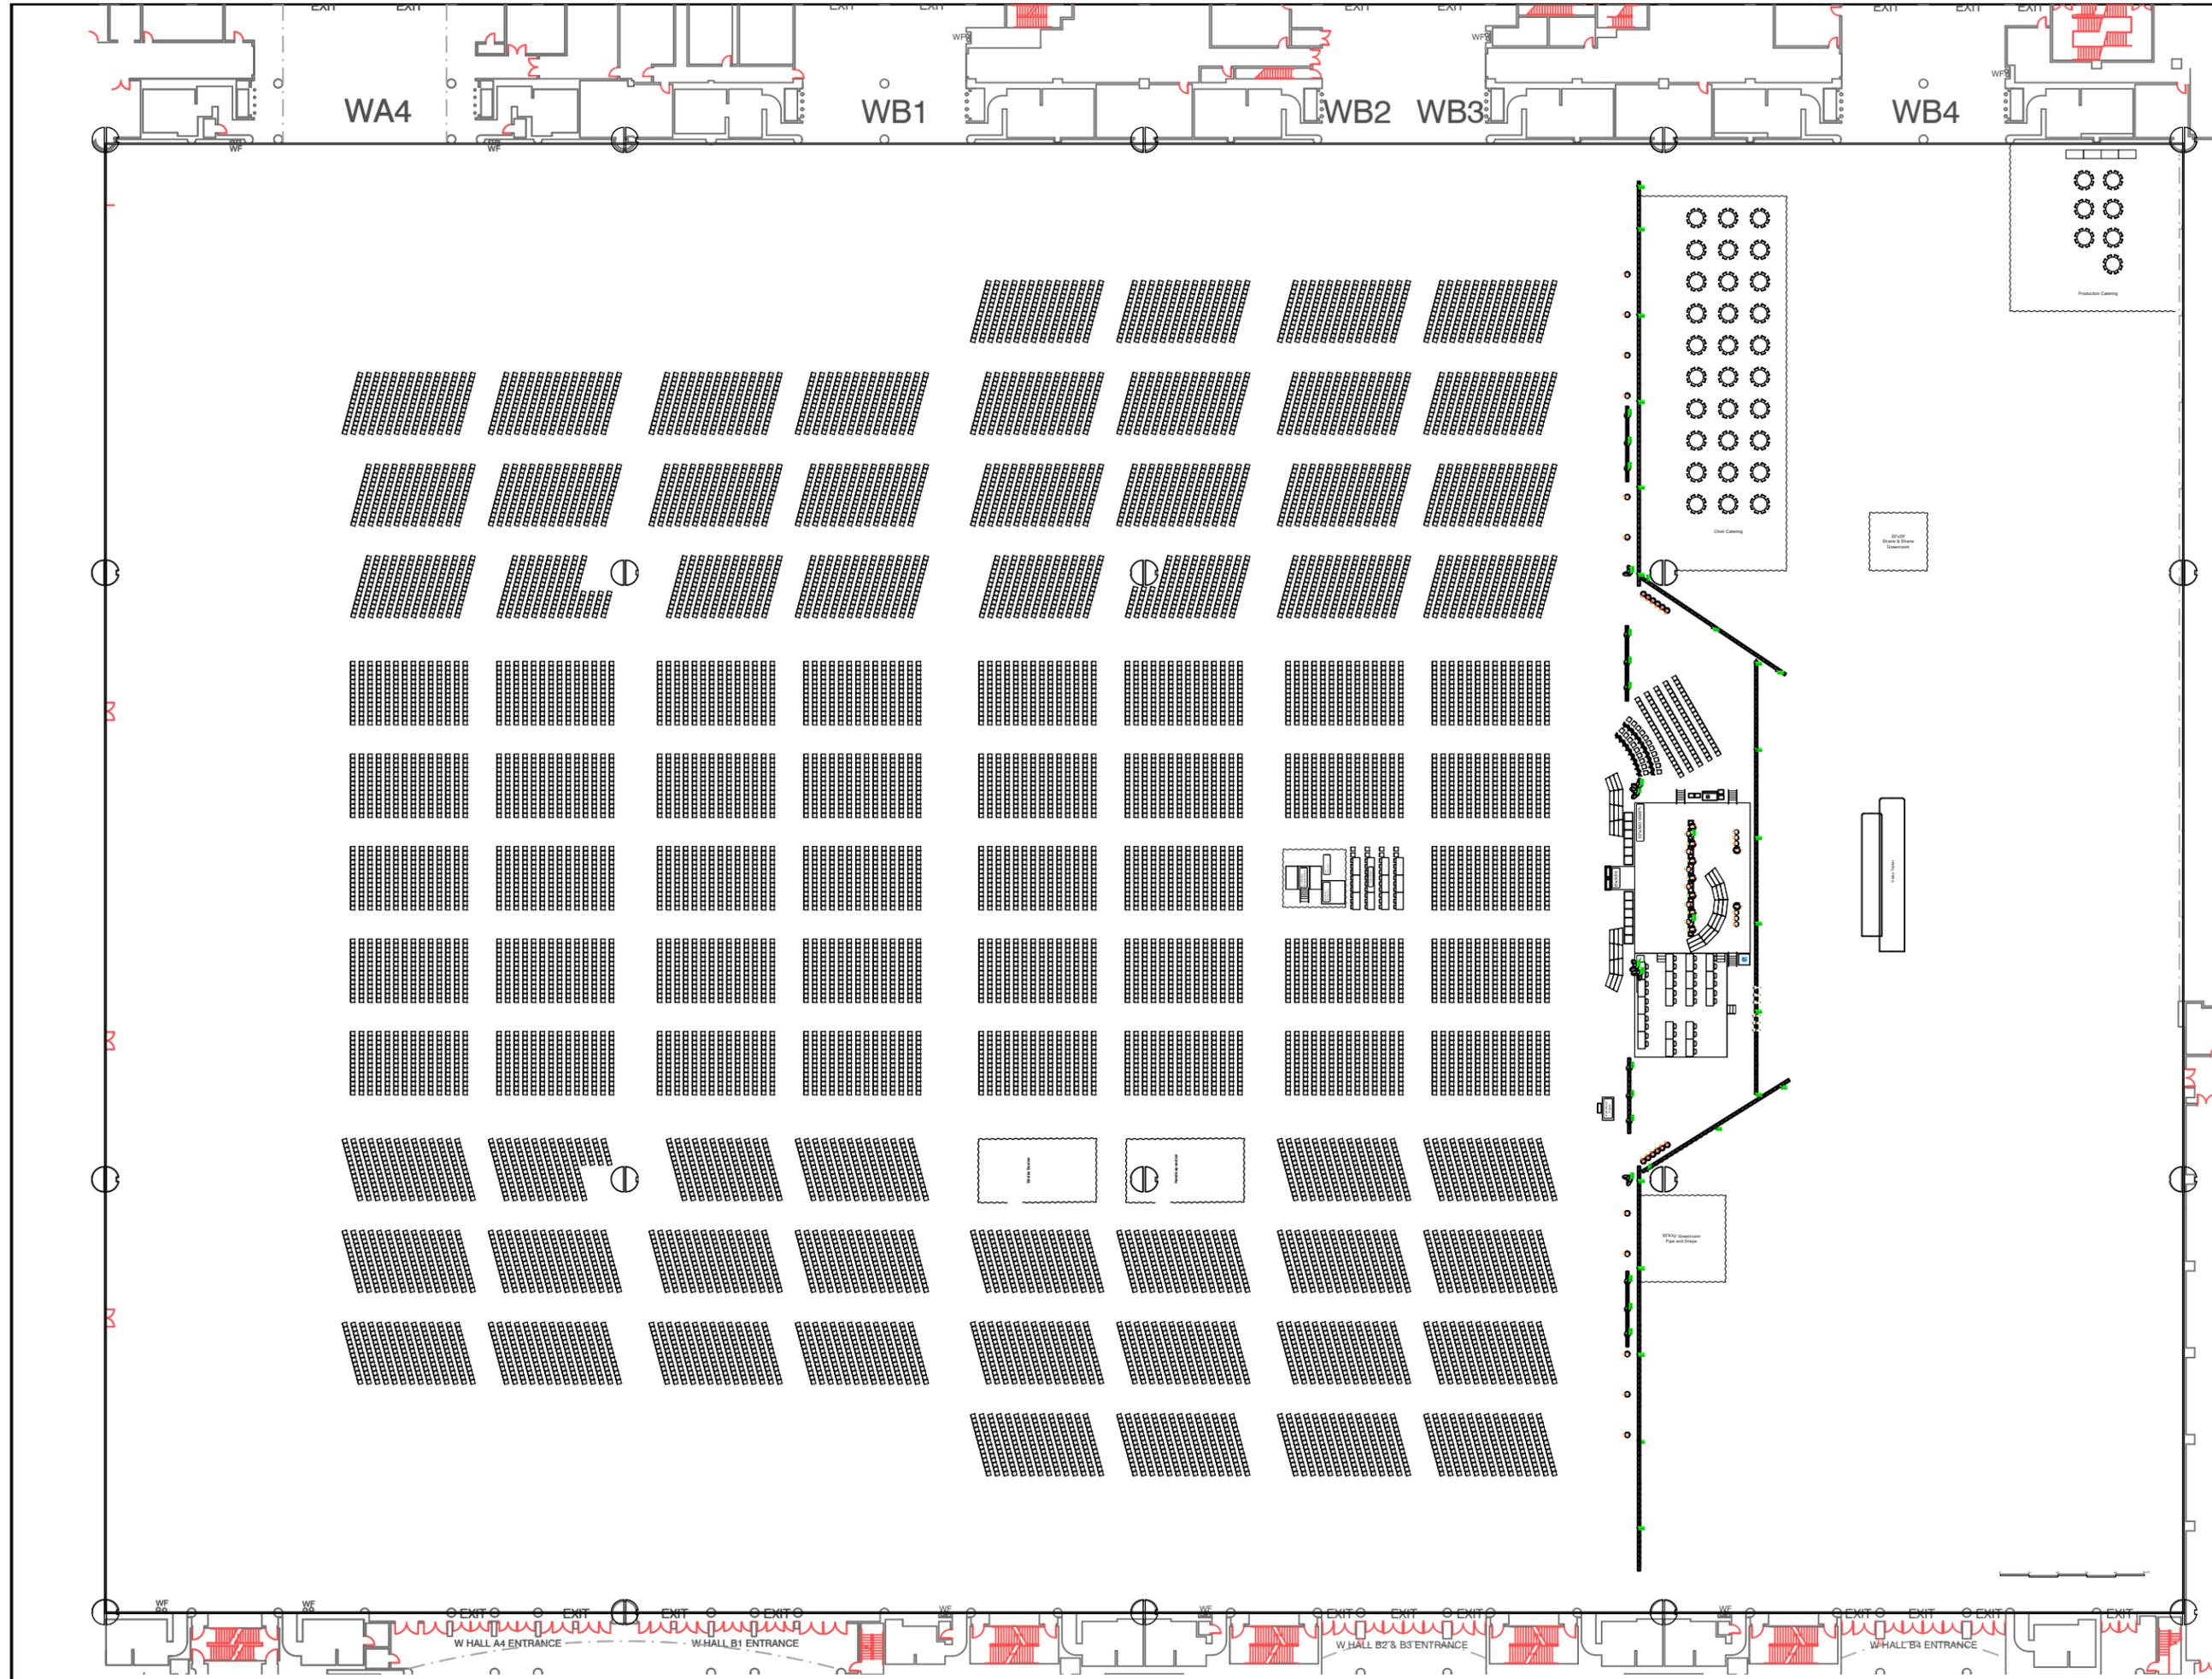


**SBC**  
Orlando

Venue: Orange County Conv. Ctr  
City: Orlando  
Dates: 6/7-6/10/2025  
Contact:

Rev: **Rev # 6b** Updated: 3/18/26  
Scale: **As Noted**  
Plate #: **Large - 2 of 7**  
Plate Title: **Seating**  
Drawn By: Stephen "Red" Shumate  
Notes:  
Total Number of Chairs: 16,449

Stamp:  
Date: 3/18/26  
Time: 10:26:37 AM  
File name: SBC Orlando 2026 R6  
Show Manager:  
Production Manager:



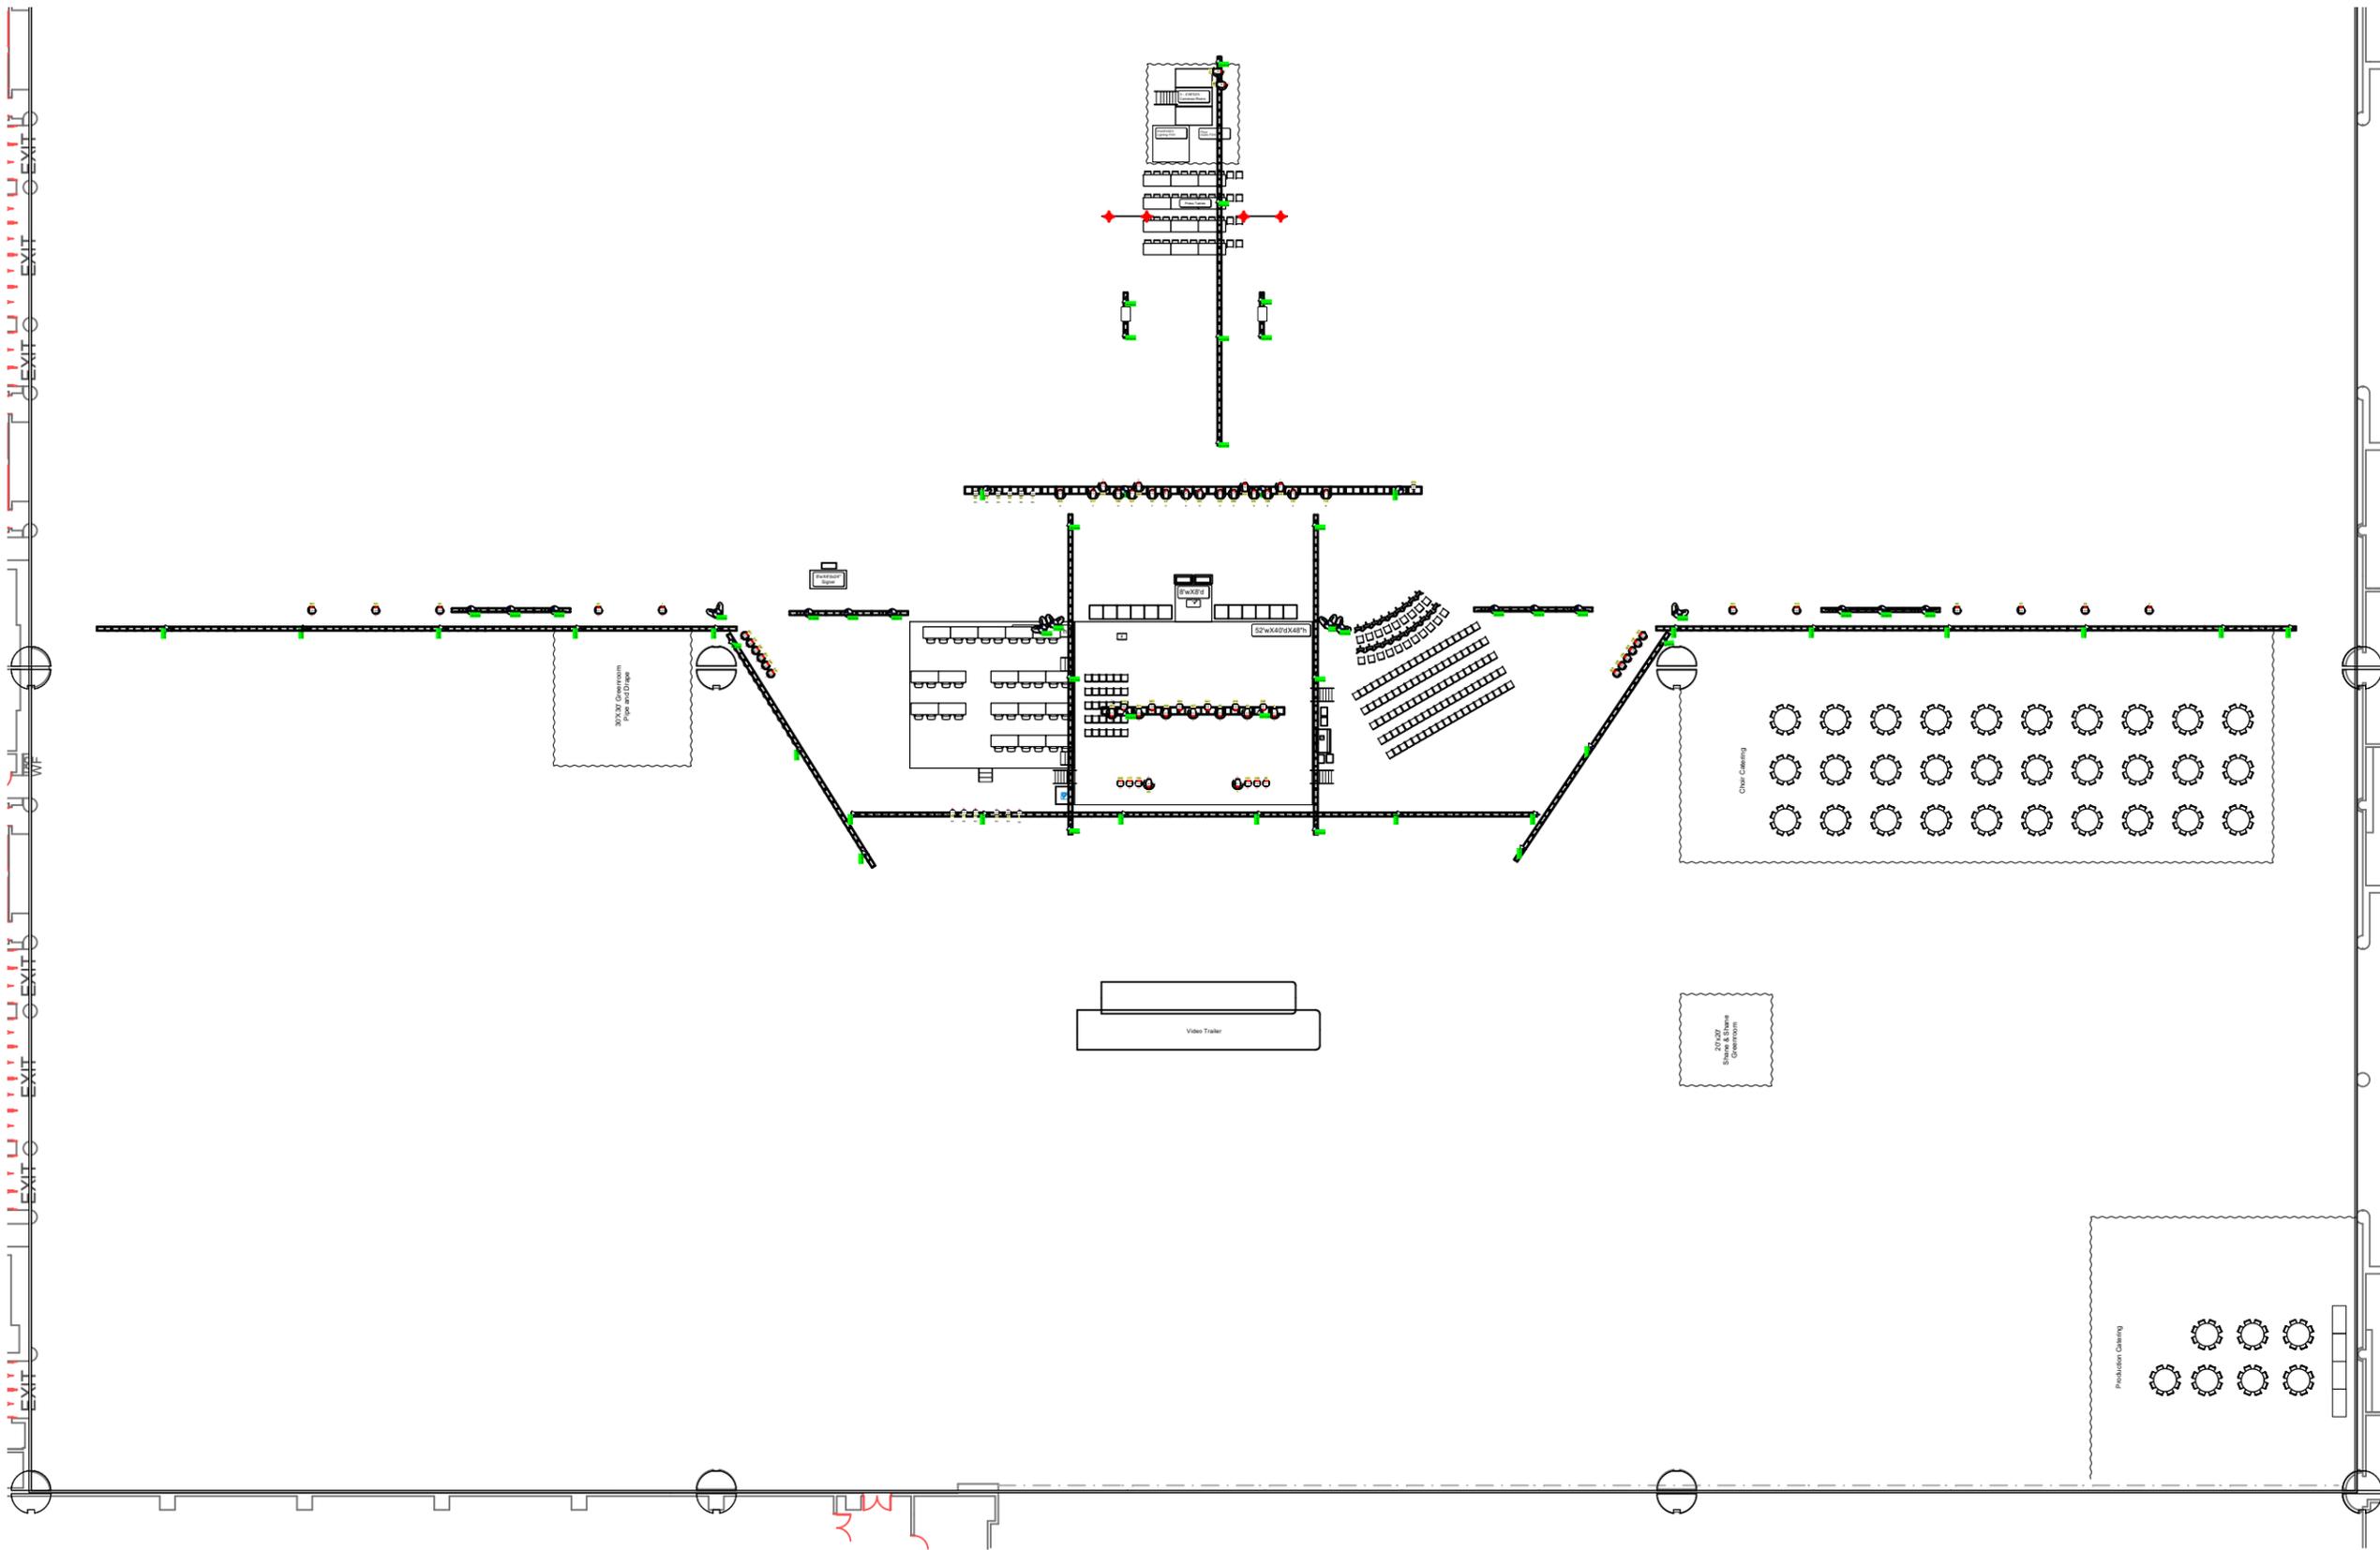

**SBC**  
Orlando

Venue:  
Orange County Conv. Ctr

City:  
Orlando

Dates:  
6/7-6/10/2025

Contact:

Rev: **Rev # 6b** Updated: **3/18/26**

Scale:  
**As Noted**

Plate #  
**Large - 3 of 7**

Plate Title:  
**Convention Production**

Drawn By:  
**Stephen "Red" Shumate**

Notes:


Stamp:

Date: **3/18/26**  
Time: **10:27:20 AM**  
File name: **SBC Orlando 2026 R6**

Show Manager:

Production Manager:



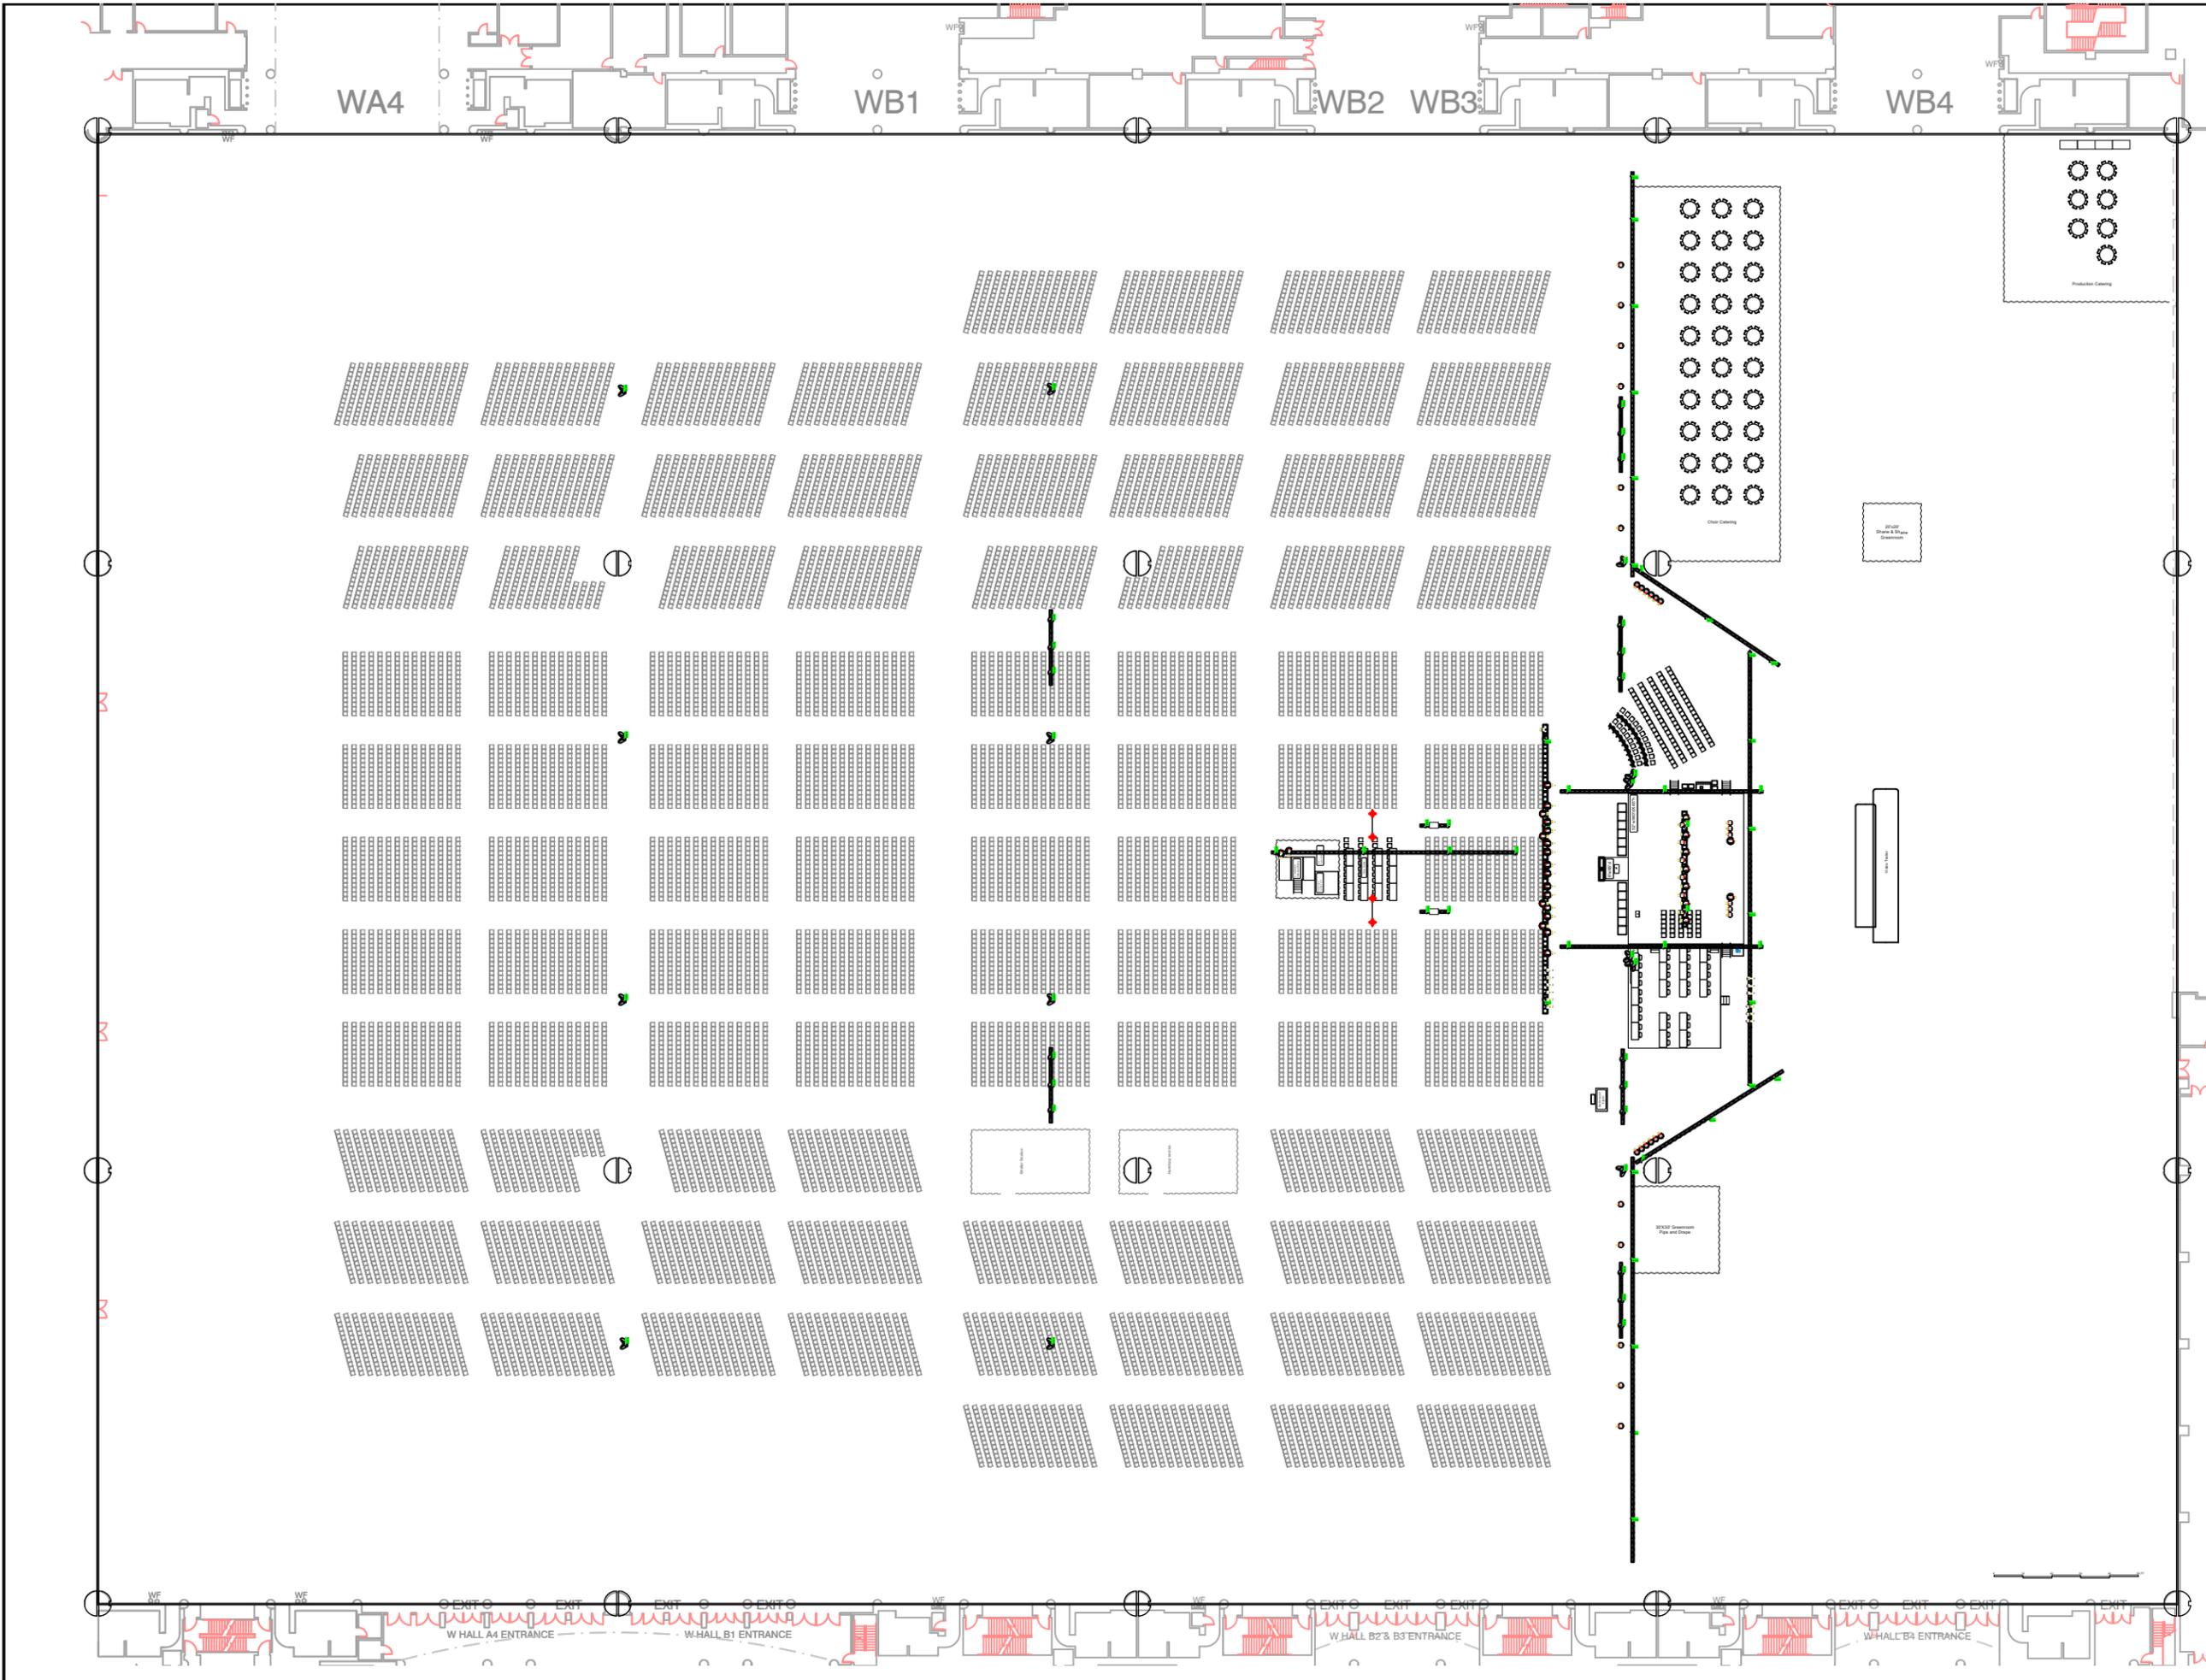



---

### SBC

Orlando

Venue:	Orange County Conv. Ctr
City:	Orlando
Dates:	6/7-6/10/2025
Contact:	

---

Rev: <b>Rev # 6b</b>	Updated: 3/18/26
Scale:	As Noted
Plate #	Large - 4 of 7
Plate Title:	Flow Prod w chairs
Drawn By:	Stephen "Red" Shumate
Notes:	

---

Stamp:

Date: 3/18/26

Time: 10:28:01 AM


File name: SBC Orlando 2026 R6

Show Manager:

Production Manager:





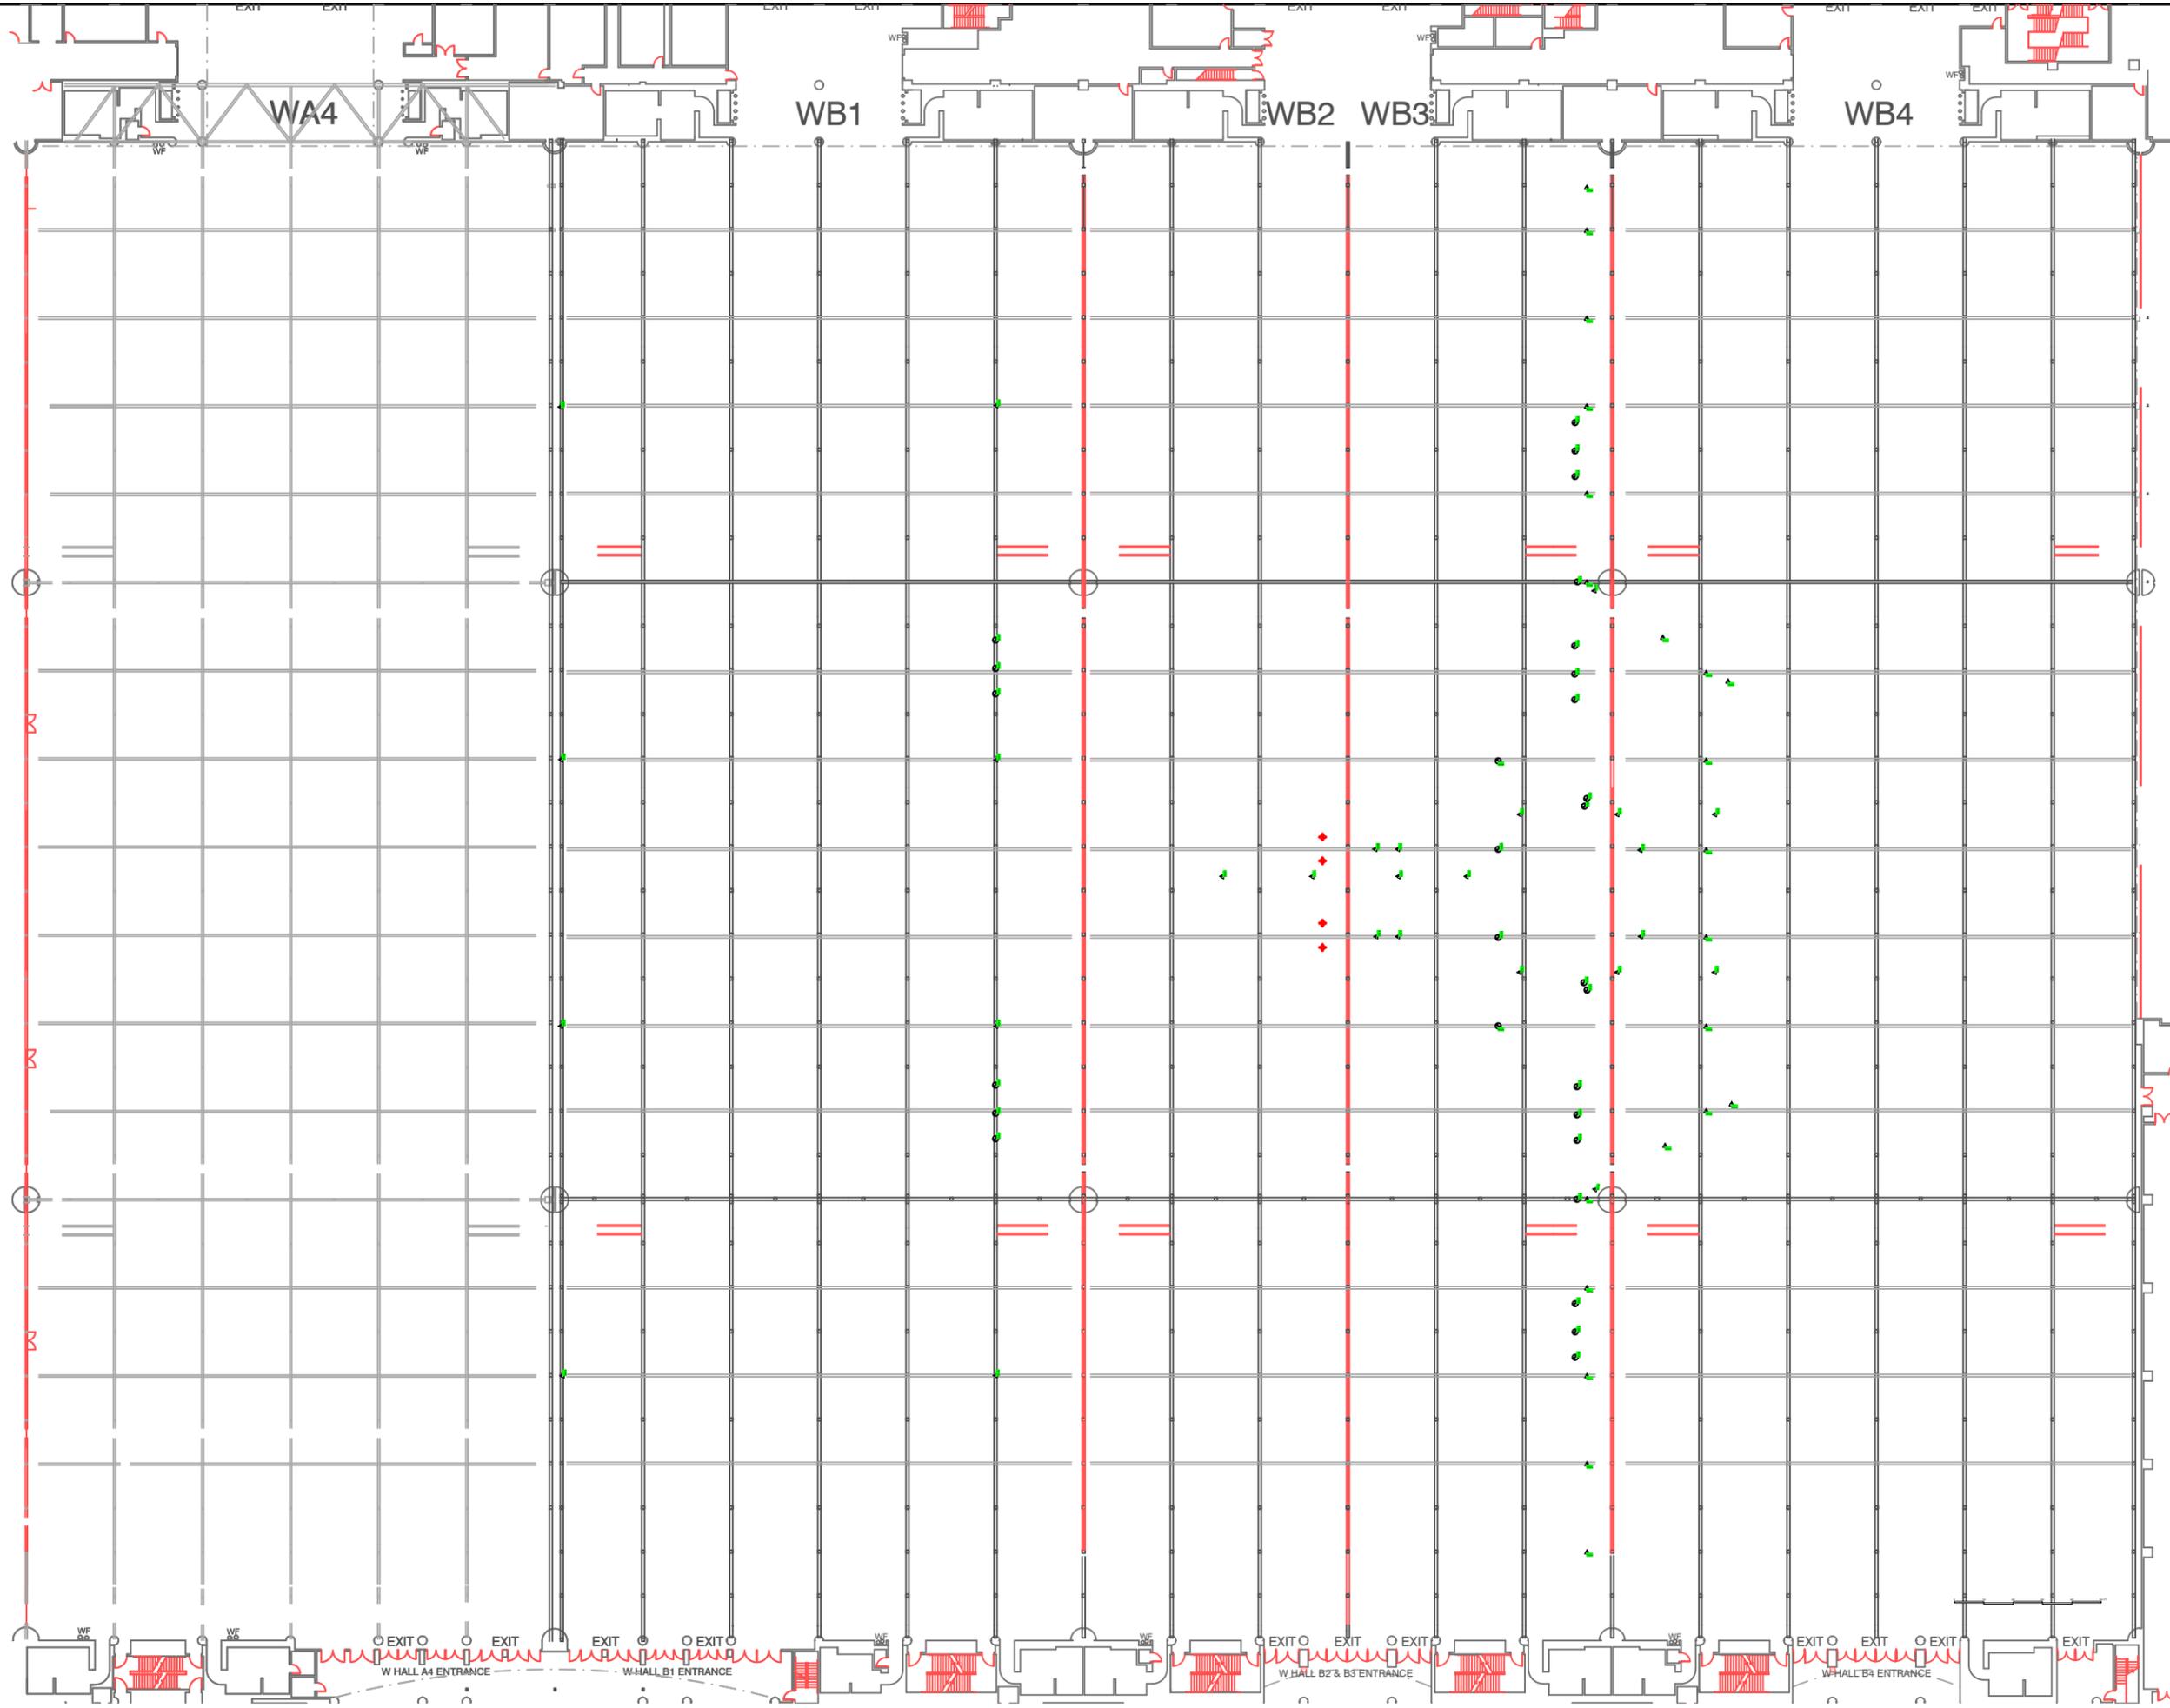

**SBC**  
Orlando

Venue: Orange County Conv. Ctr  
City: Orlando  
Dates: 6/7-6/10/2025  
Contact:

Rev: Rev # 6b Updated: 3/18/26  
Scale: As Noted  
Plate #: Large - 6 of 7  
Plate Title: Motors Only  
Drawn By: Stephen "Red" Shumate


Category	Item	Quantity
Motor	---	86

Category	Item	Quantity
Motor	1 Ton Blue	35
Motor	1/2 Ton Blue	47
Motor	Dead Hang	4

Category	Item	Quantity
Truss	12x12x8'	12
Truss	12x12x10'	91
Truss	20X20X10'	14

Stamp:  
Date: 3/18/26  
Time: 10:29:27 AM  
File name: SBC Orlando 2026 R6  
Show Manager:  
Production Manager:



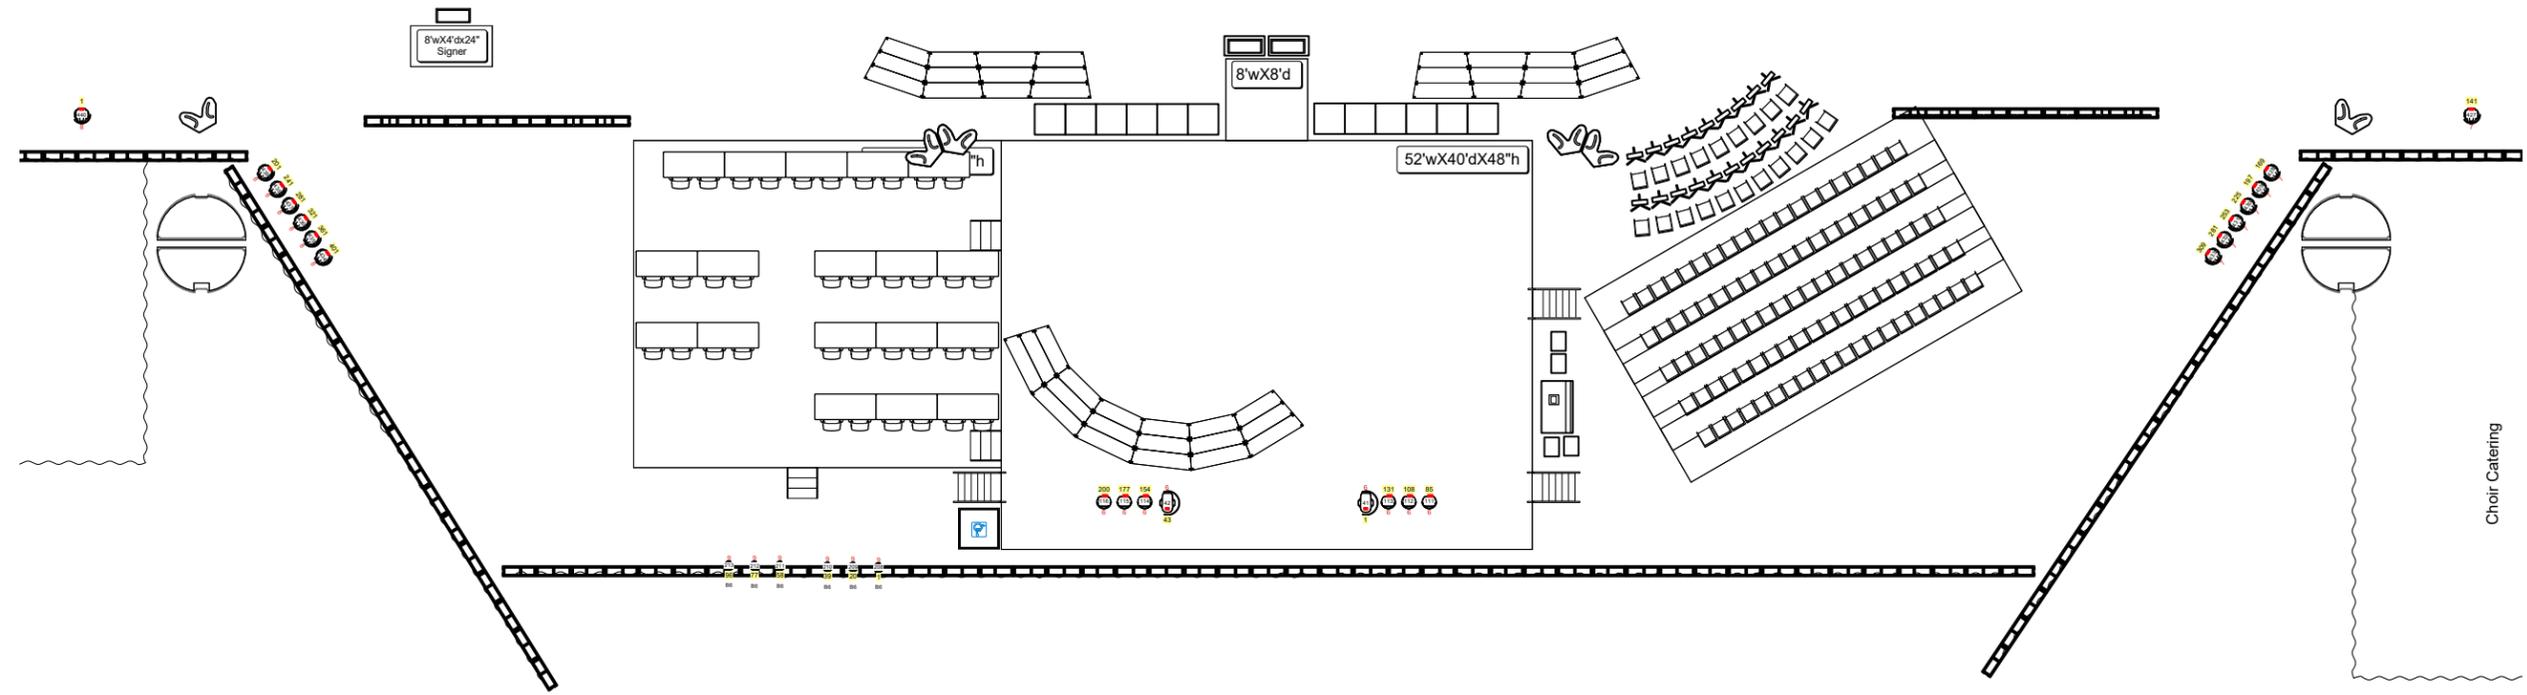

**SBC Orlando**

Venue: Orange County Conv. Ctr  
 City: Orlando  
 Dates: 6/7-6/10/2025  
 Contact:

Rev: **Rev # 6b** Updated: 3/18/26  
 Scale: **As Noted**  
 Plate #: **Large - 7 of 7**  
 Plate Title: **PC Stage**  
 Drawn By: **Stephen "Red" Shumate**

Notes:

Stamp:  
 Date: **3/18/26**  
 Time: **10:30:08 AM**  
 File name: **SBC Orlando 2026 R6**  
 Show Manager:  
 Production Manager:

