



SBC
Orlando

Venue: Orange County Conv. Ctr

City: Orlando

Dates: 6/7-6/10/2025

Contact:

Rev: Rev # 4 Updated: 10/14/2025

Scale: As Noted

Plate #: Large - 0 of 7

Plate Title: Cover Sheet

Drawn By: Stephen "Red" Shumate

Notes:

Stamp:

Date: 10/15/25


Time: 12:04:56 PM

File name: SBC Orlando 2026 R4

Show Manager:

Production Manager:

Lifeway

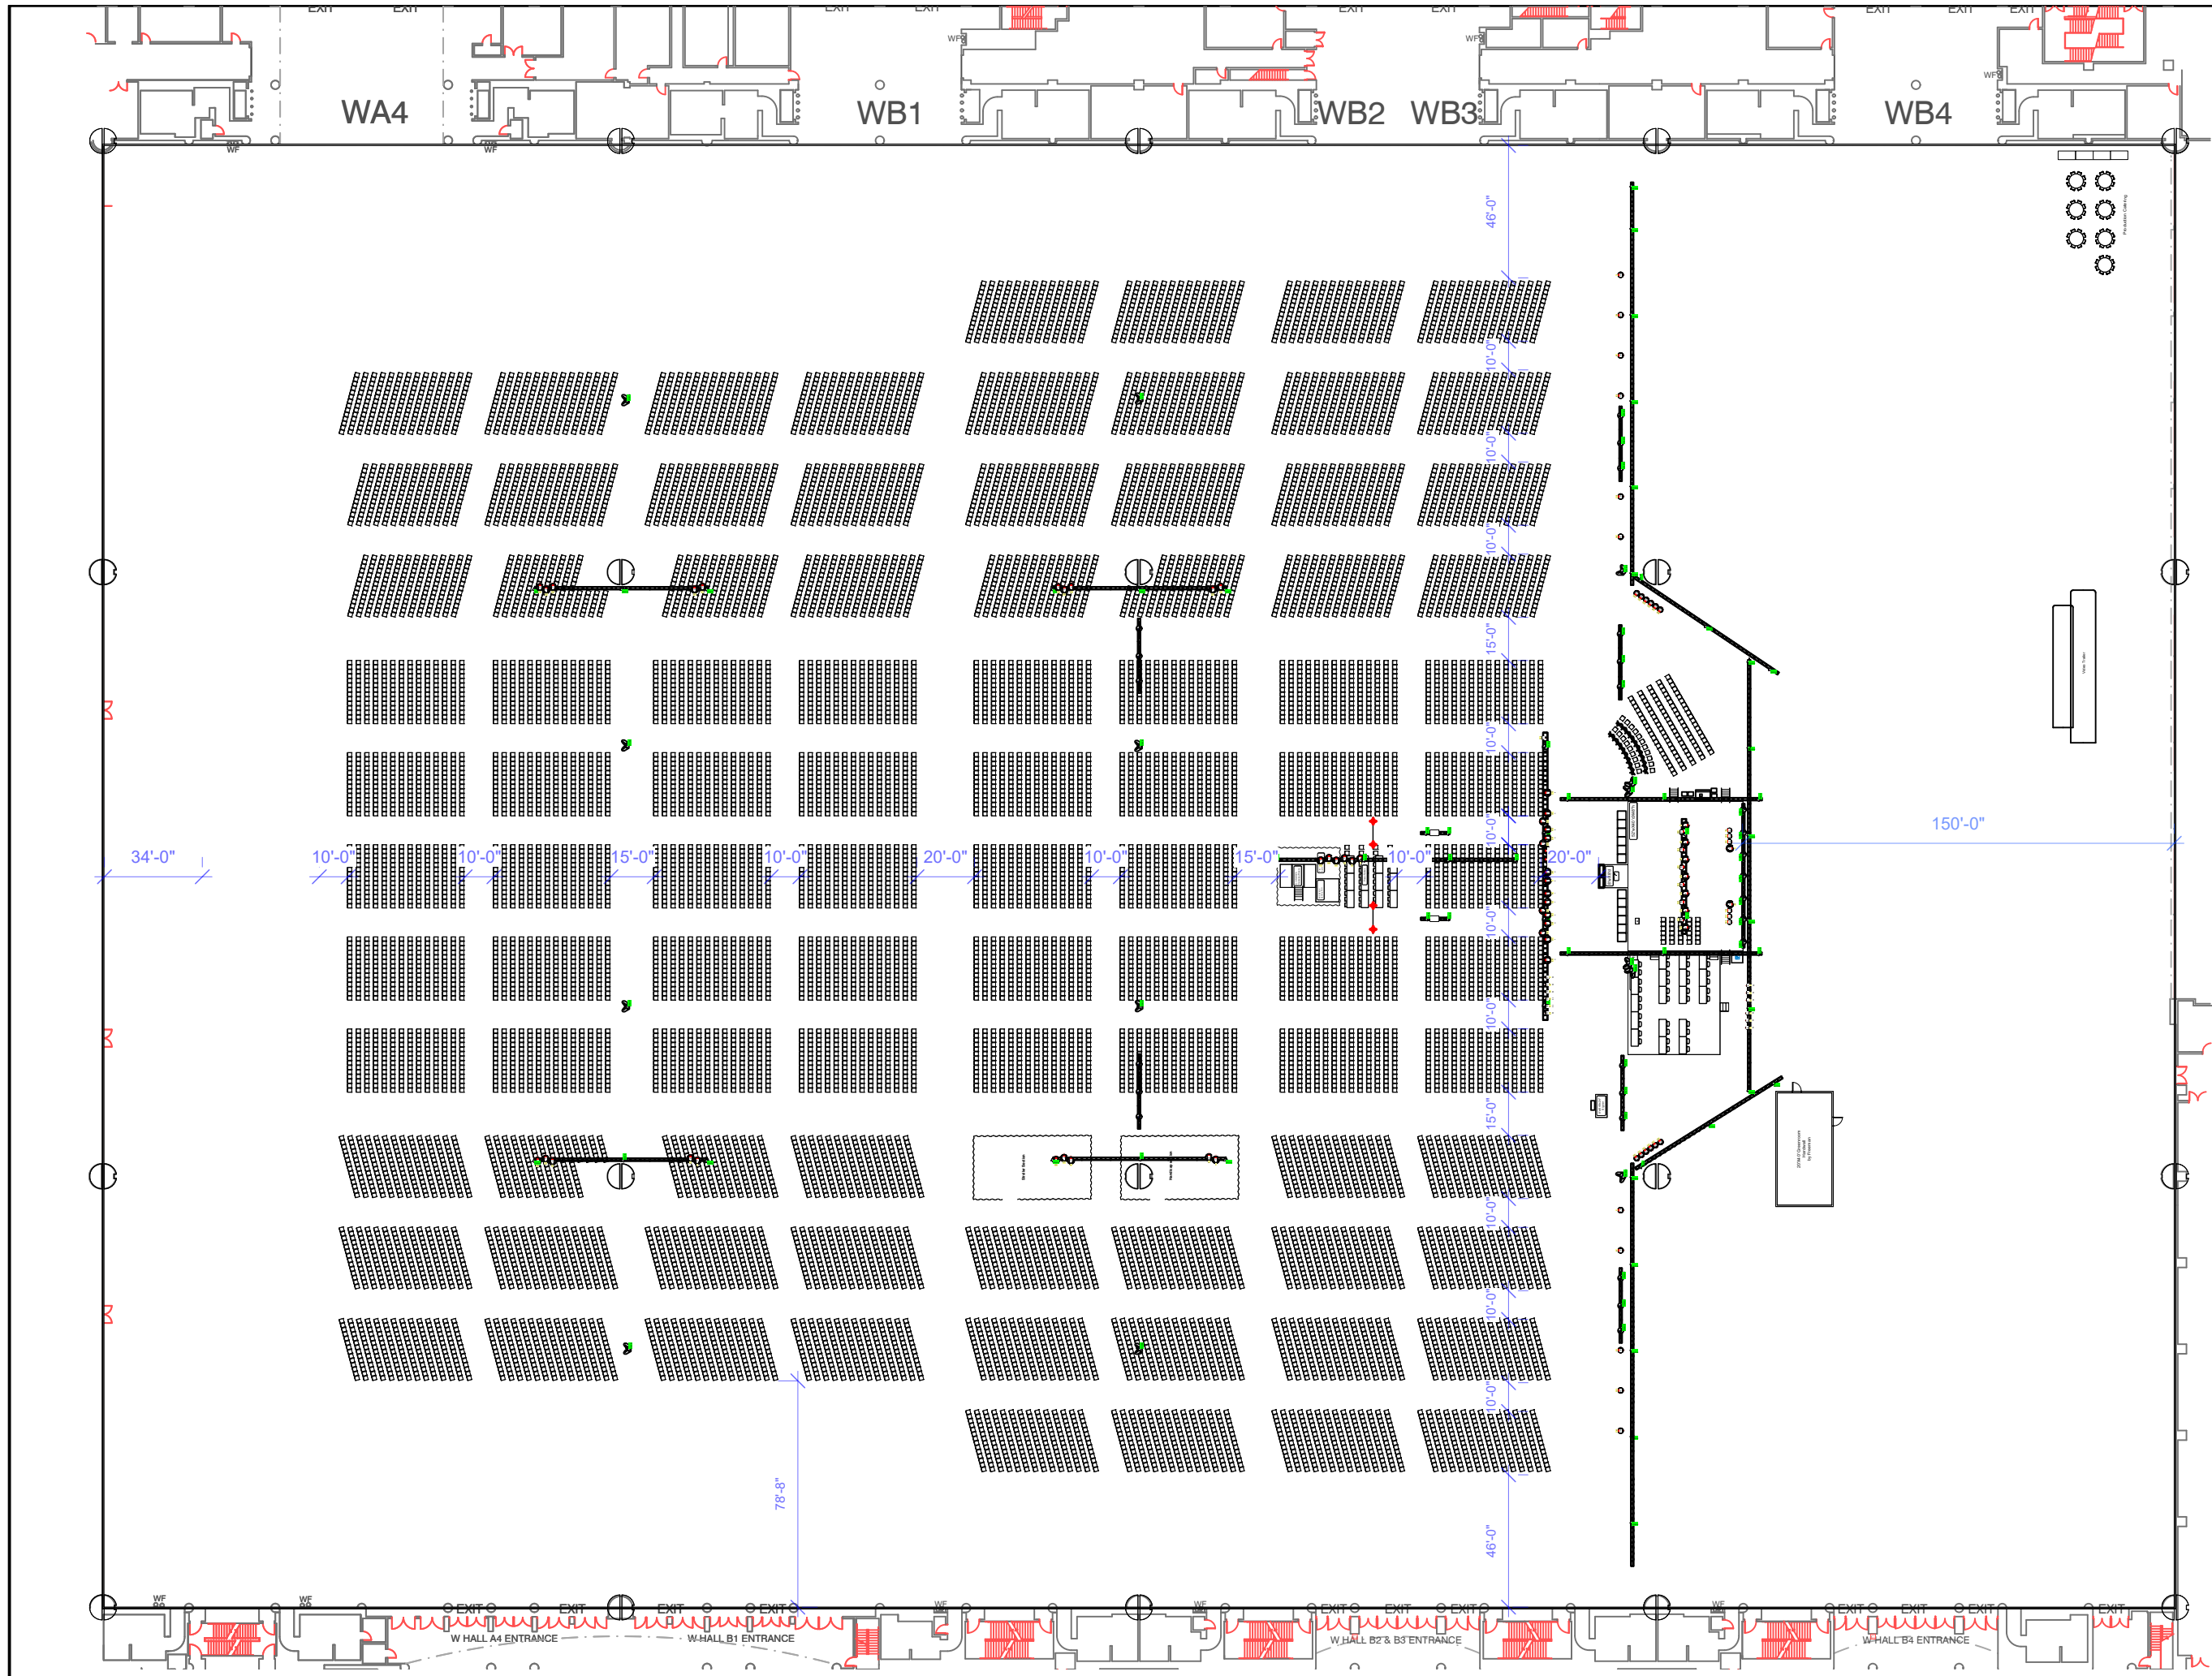

SBC

Orlando

Venue: Orange County Conv. Ctr

City: Orlando

Dates: 6/7-6/10/2025

Contact:

Rev: Rev # 4 Updated: 10/14/2025

Scale: As Noted

Plate #: Large - 1 of 7

Plate Title: Overall

Drawn By: Stephen "Red" Shumate

Notes:

Stamp:

Date: 10/15/25


Time: 12:05:48 PM

File name: SBC Orlando 2026 R4

Show Manager:

Production Manager:

Lifeway

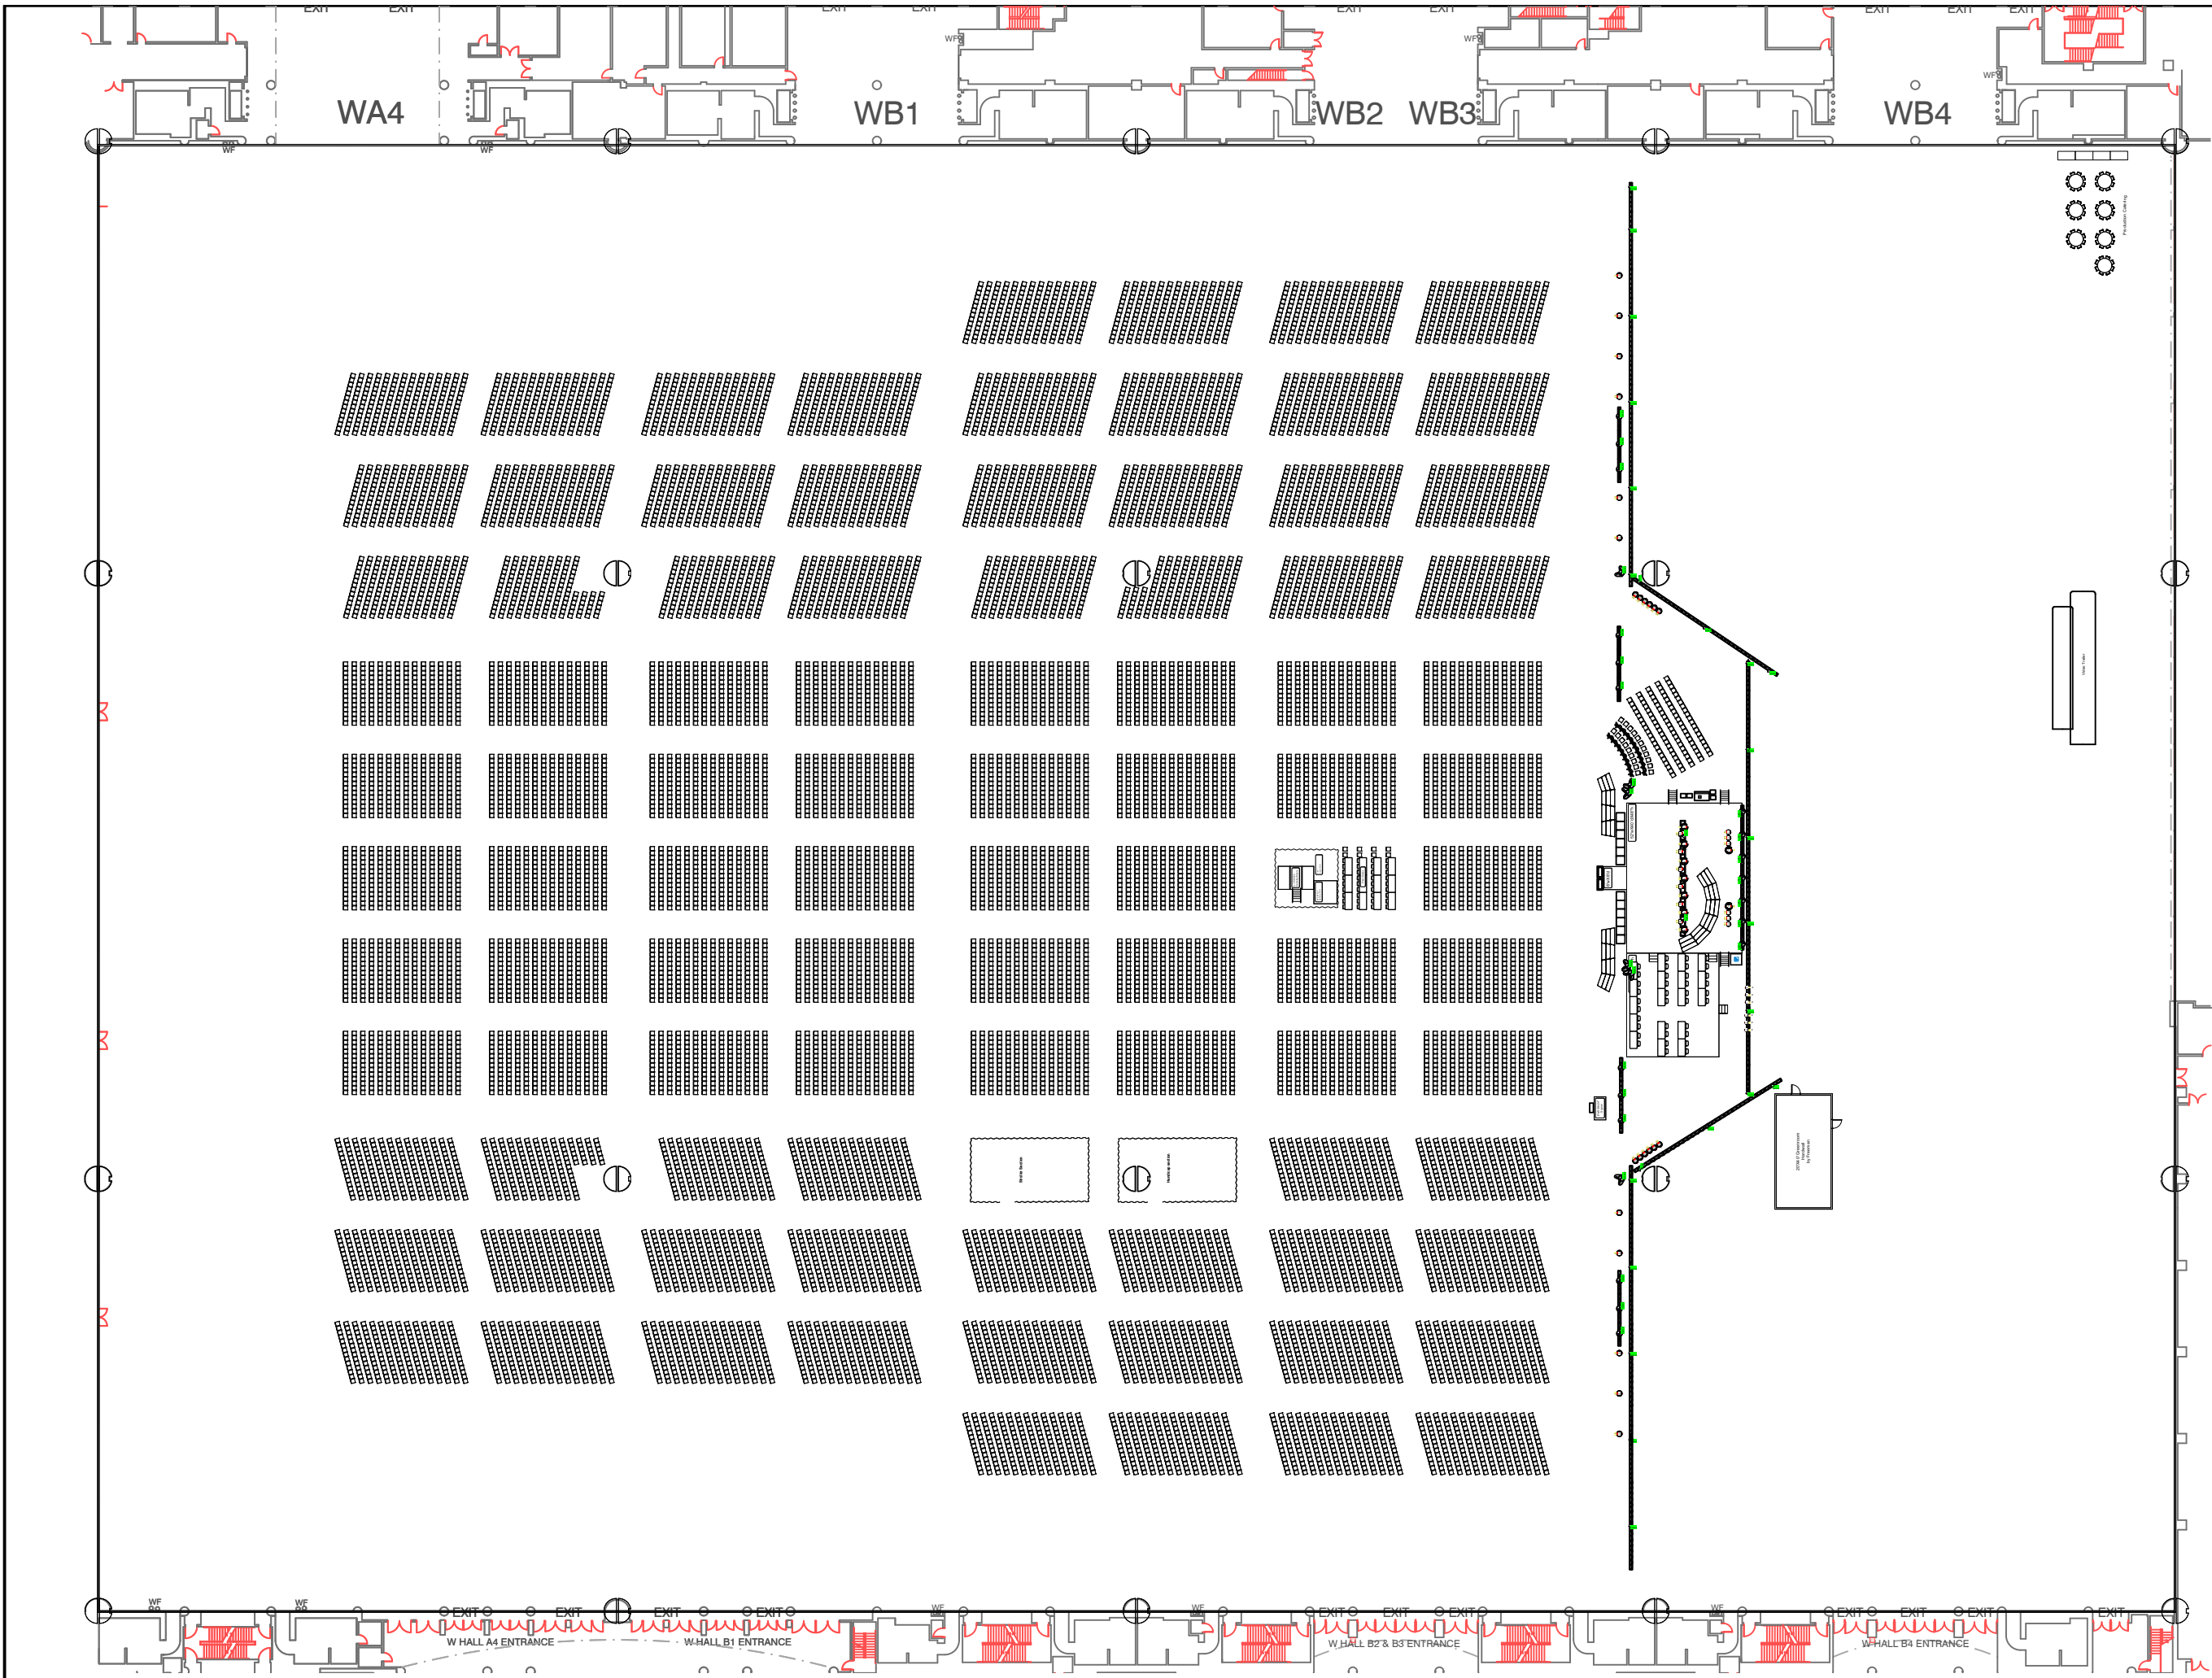

SBC

Orlando

Venue: Orange County Conv. Ctr

City: Orlando

Dates: 6/7-6/10/2025

Contact:

Rev: Rev # 4 Updated: 10/14/2025

Scale: As Noted

Plate #: Large - 2 of 7

Plate Title: Seating

Drawn By: Stephen "Red" Shumate

Notes:

Total Number of Chairs: 16,449

Stamp:

Date: 10/15/25


Time: 12:06:39 PM

File name: SBC Orlando 2026 R4

Show Manager:

Production Manager:



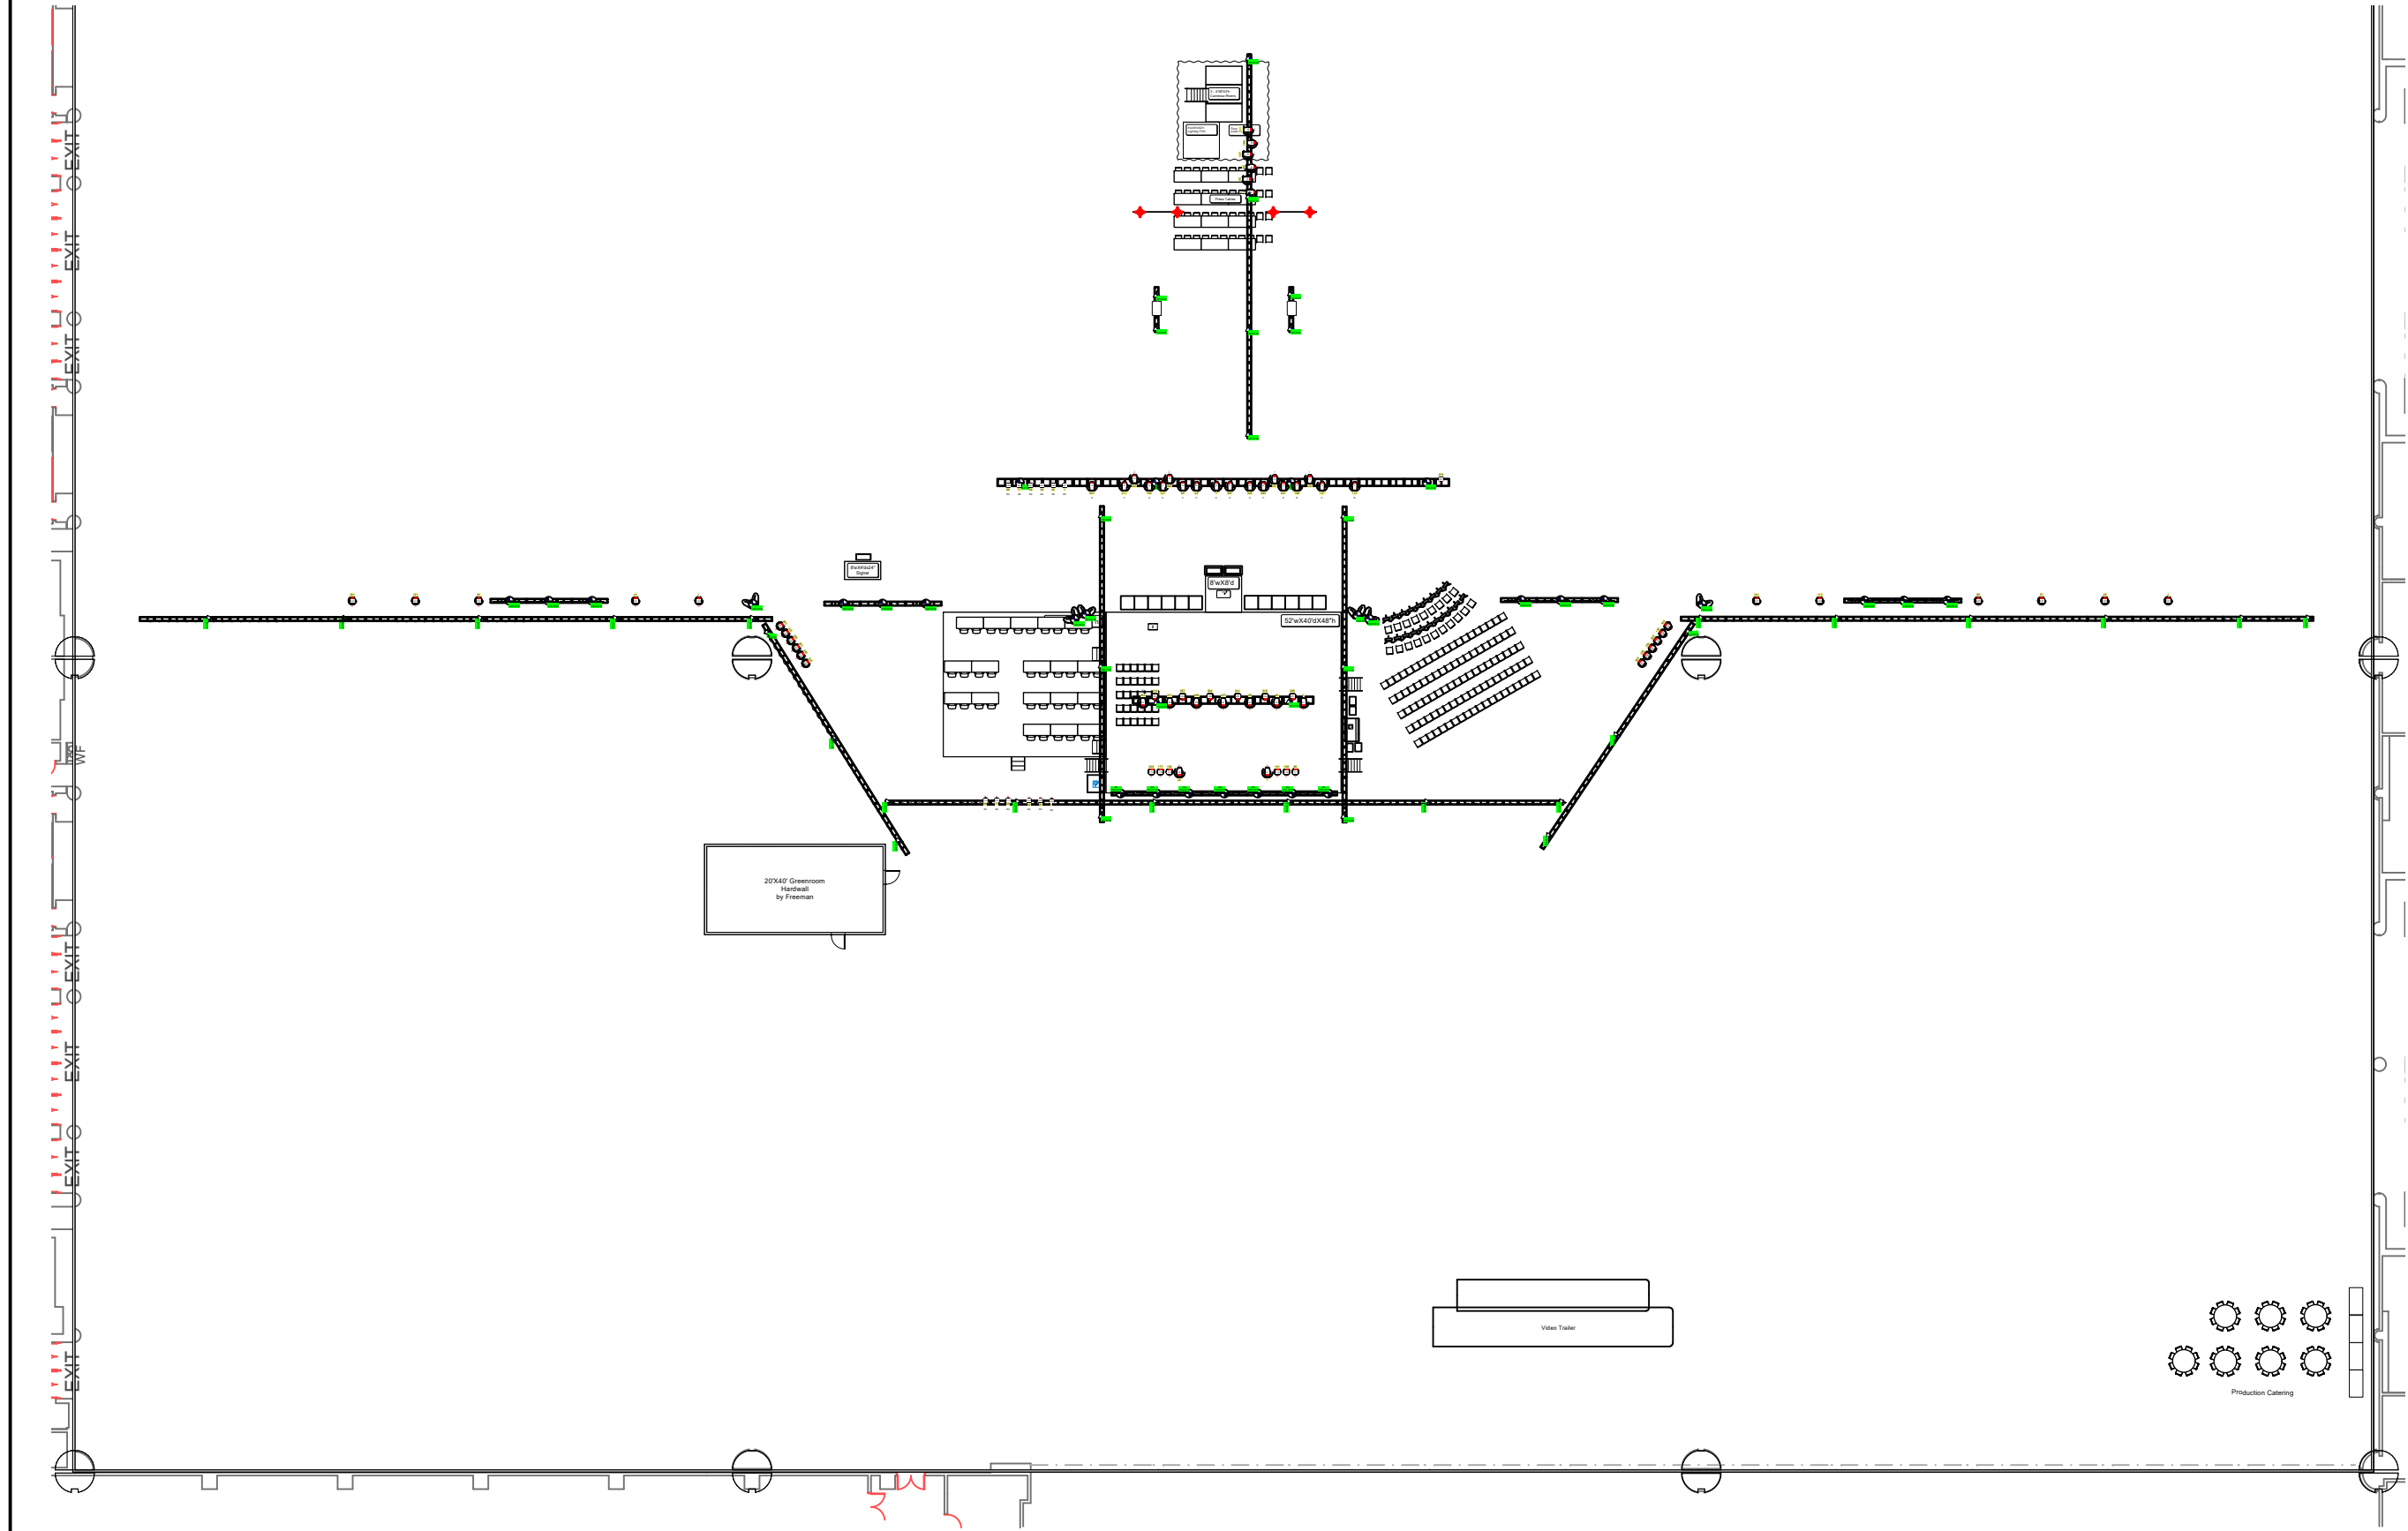

SBC
Orlando

Venue:
Orange County Conv. Ctr

City:
Orlando

Dates:
6/7-6/10/2025

Contact:

Rev: **Rev # 4** Updated: **10/14/2025**

Scale:
As Noted

Plate #
Large - 3 of 7

Plate Title:
Convention Production

Drawn By:
Stephen "Red" Shumate


Notes:

Stamp:
Date: **10/15/25**
Time: **12:07:28 PM**
File name: **SBC Orlando 2026 R4**

Show Manager:

Production Manager:



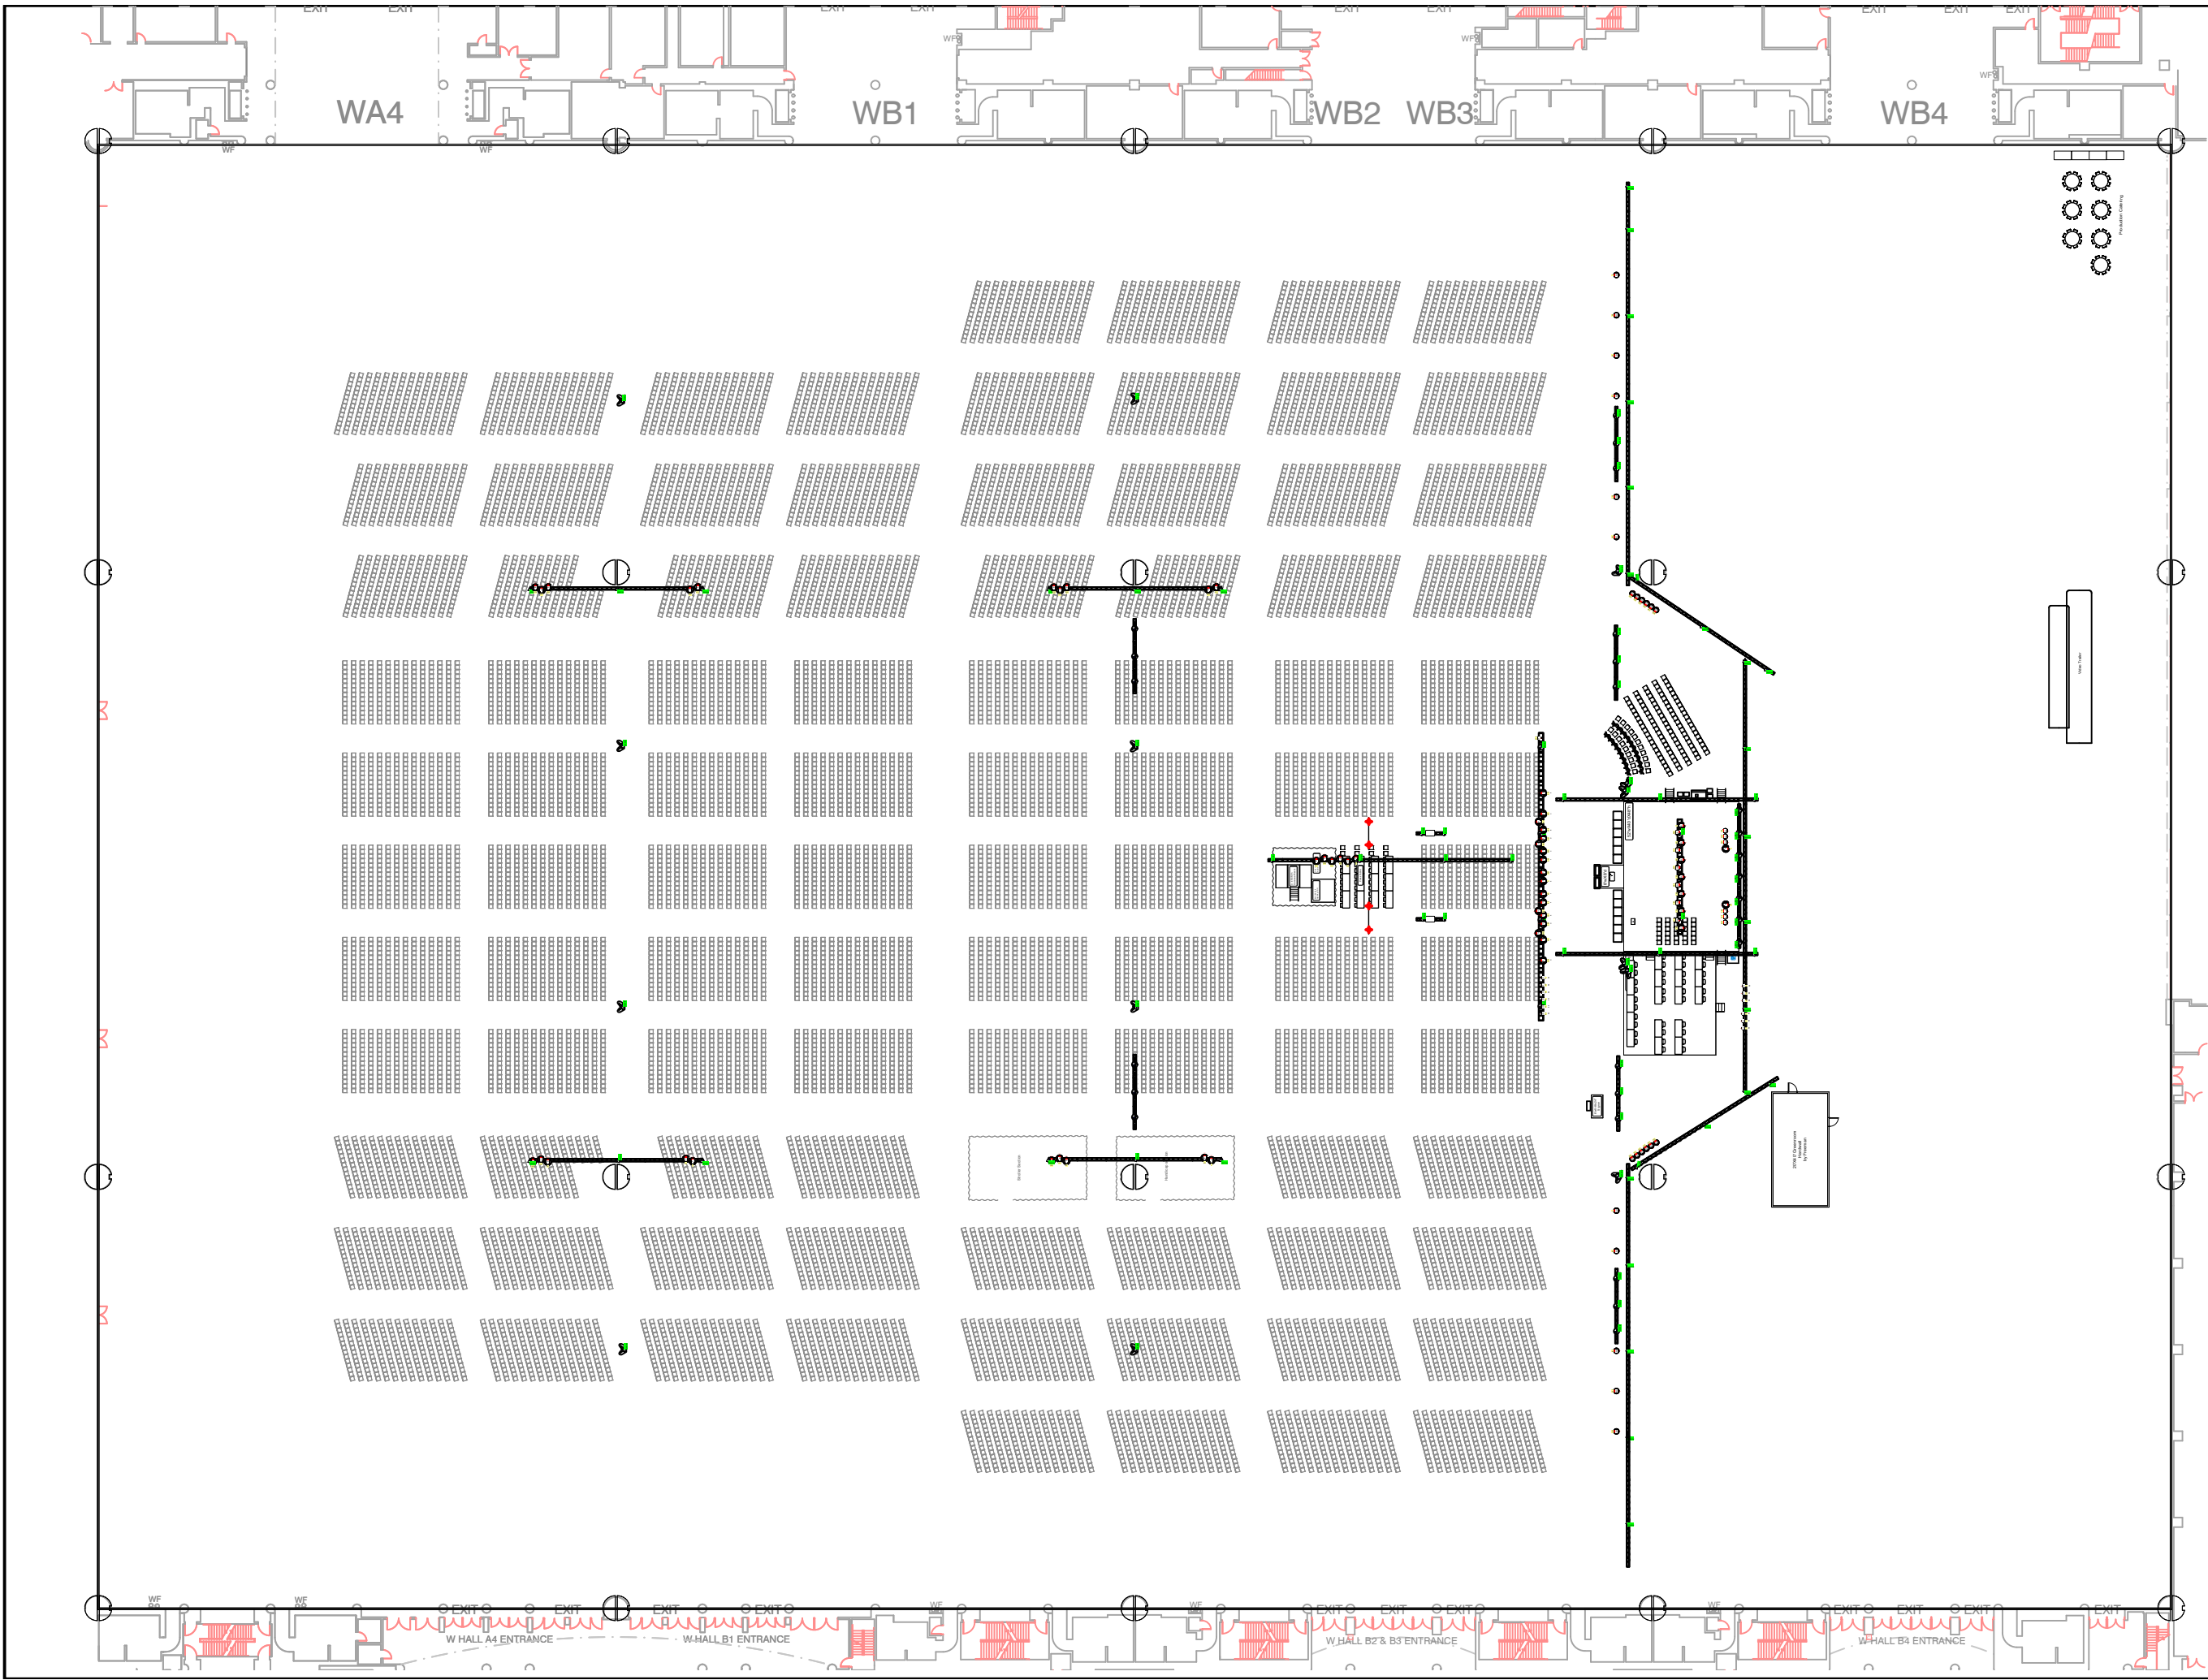

SBC

Orlando

Venue: Orange County Conv. Ctr

City: Orlando

Dates: 6/7-6/10/2025

Contact:

Rev: Rev # 4 Updated: 10/14/2025

Scale: As Noted

Plate # Large - 4 of 7

Flow Prod w chairs

Drawn By: Stephen "Red" Shumate

Notes:

Stamp:

Date: 10/15/25


Time: 12:08:14 PM

File name: SBC Orlando 2026 R4

Show Manager:

Production Manager:

Lifeway

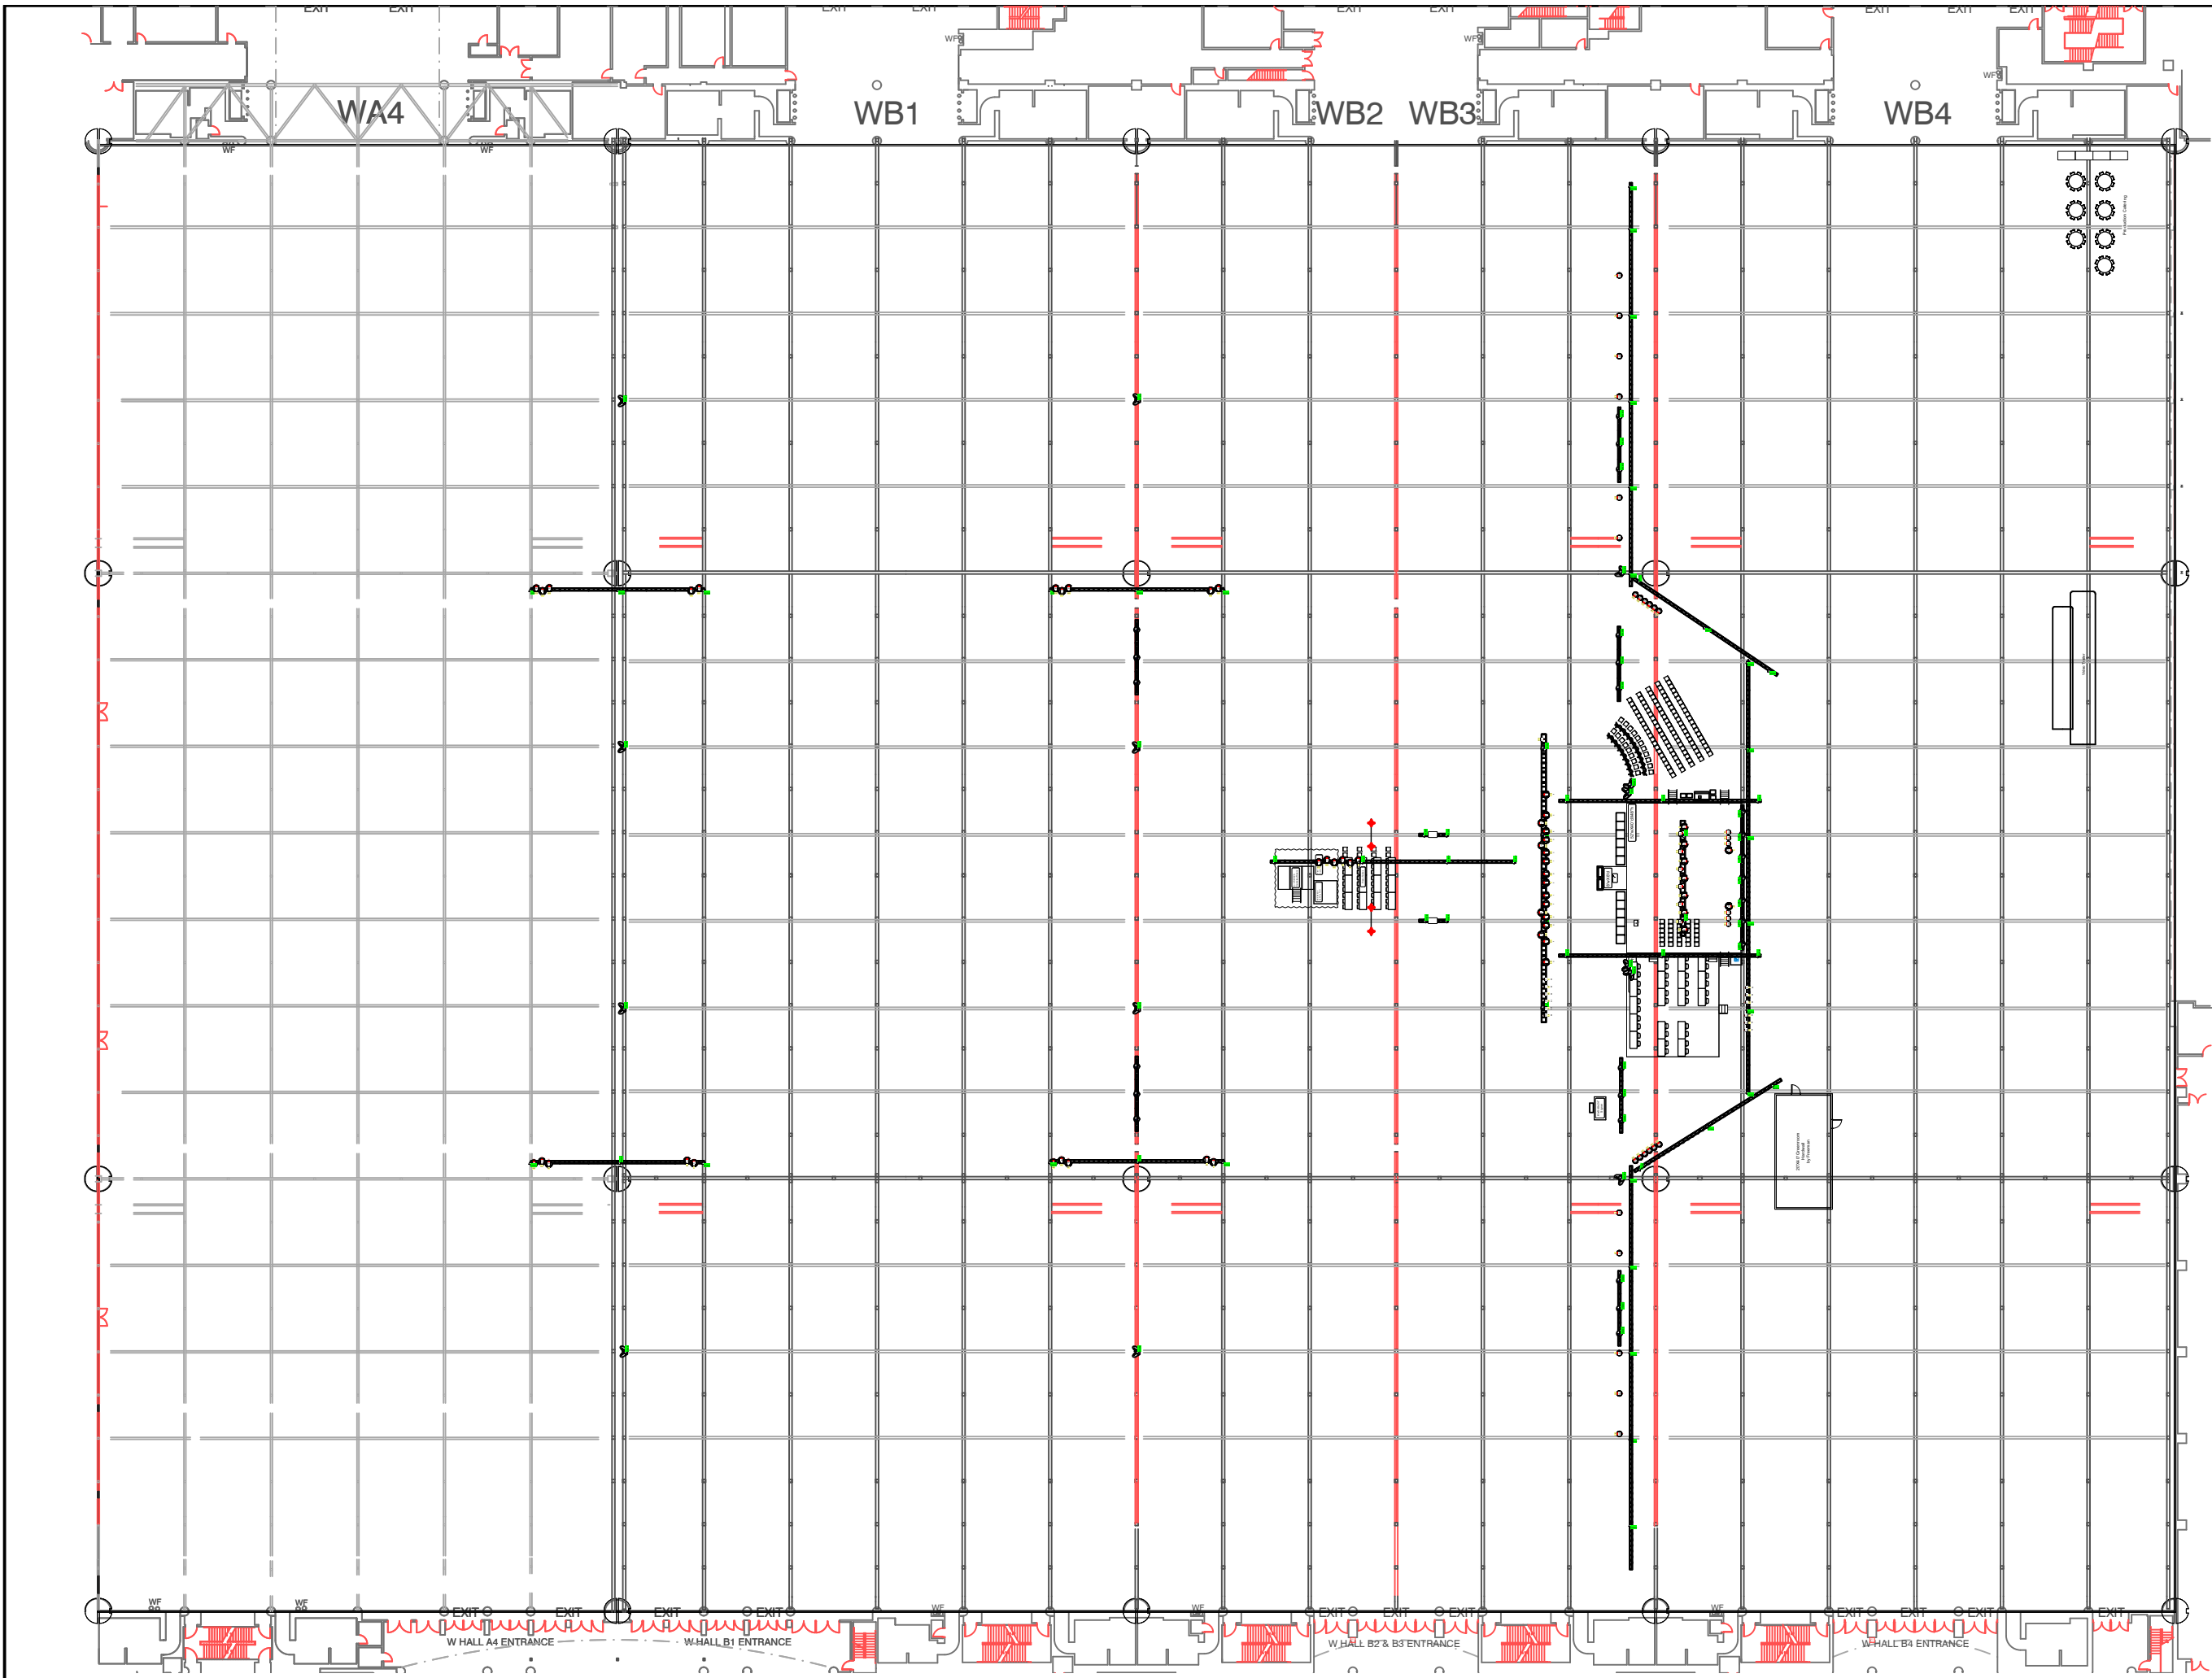

SBC
Orlando


Venue: Orange County Conv. Ctr
City: Orlando
Dates: 6/7-6/10/2025
Contact:

Rev: Rev # 4 Updated: 10/14/2025
Scale: As Noted
Plate # Large - 5 of 7
Rev Title: Flown Prod w Steel
Drawn By: Stephen "Red" Shumate
Notes:

Stamp:
Date: 10/15/25
Time: 12:09:02 PM
File name: SBC Orlando 2026 R4

Show Manager:
Production Manager:



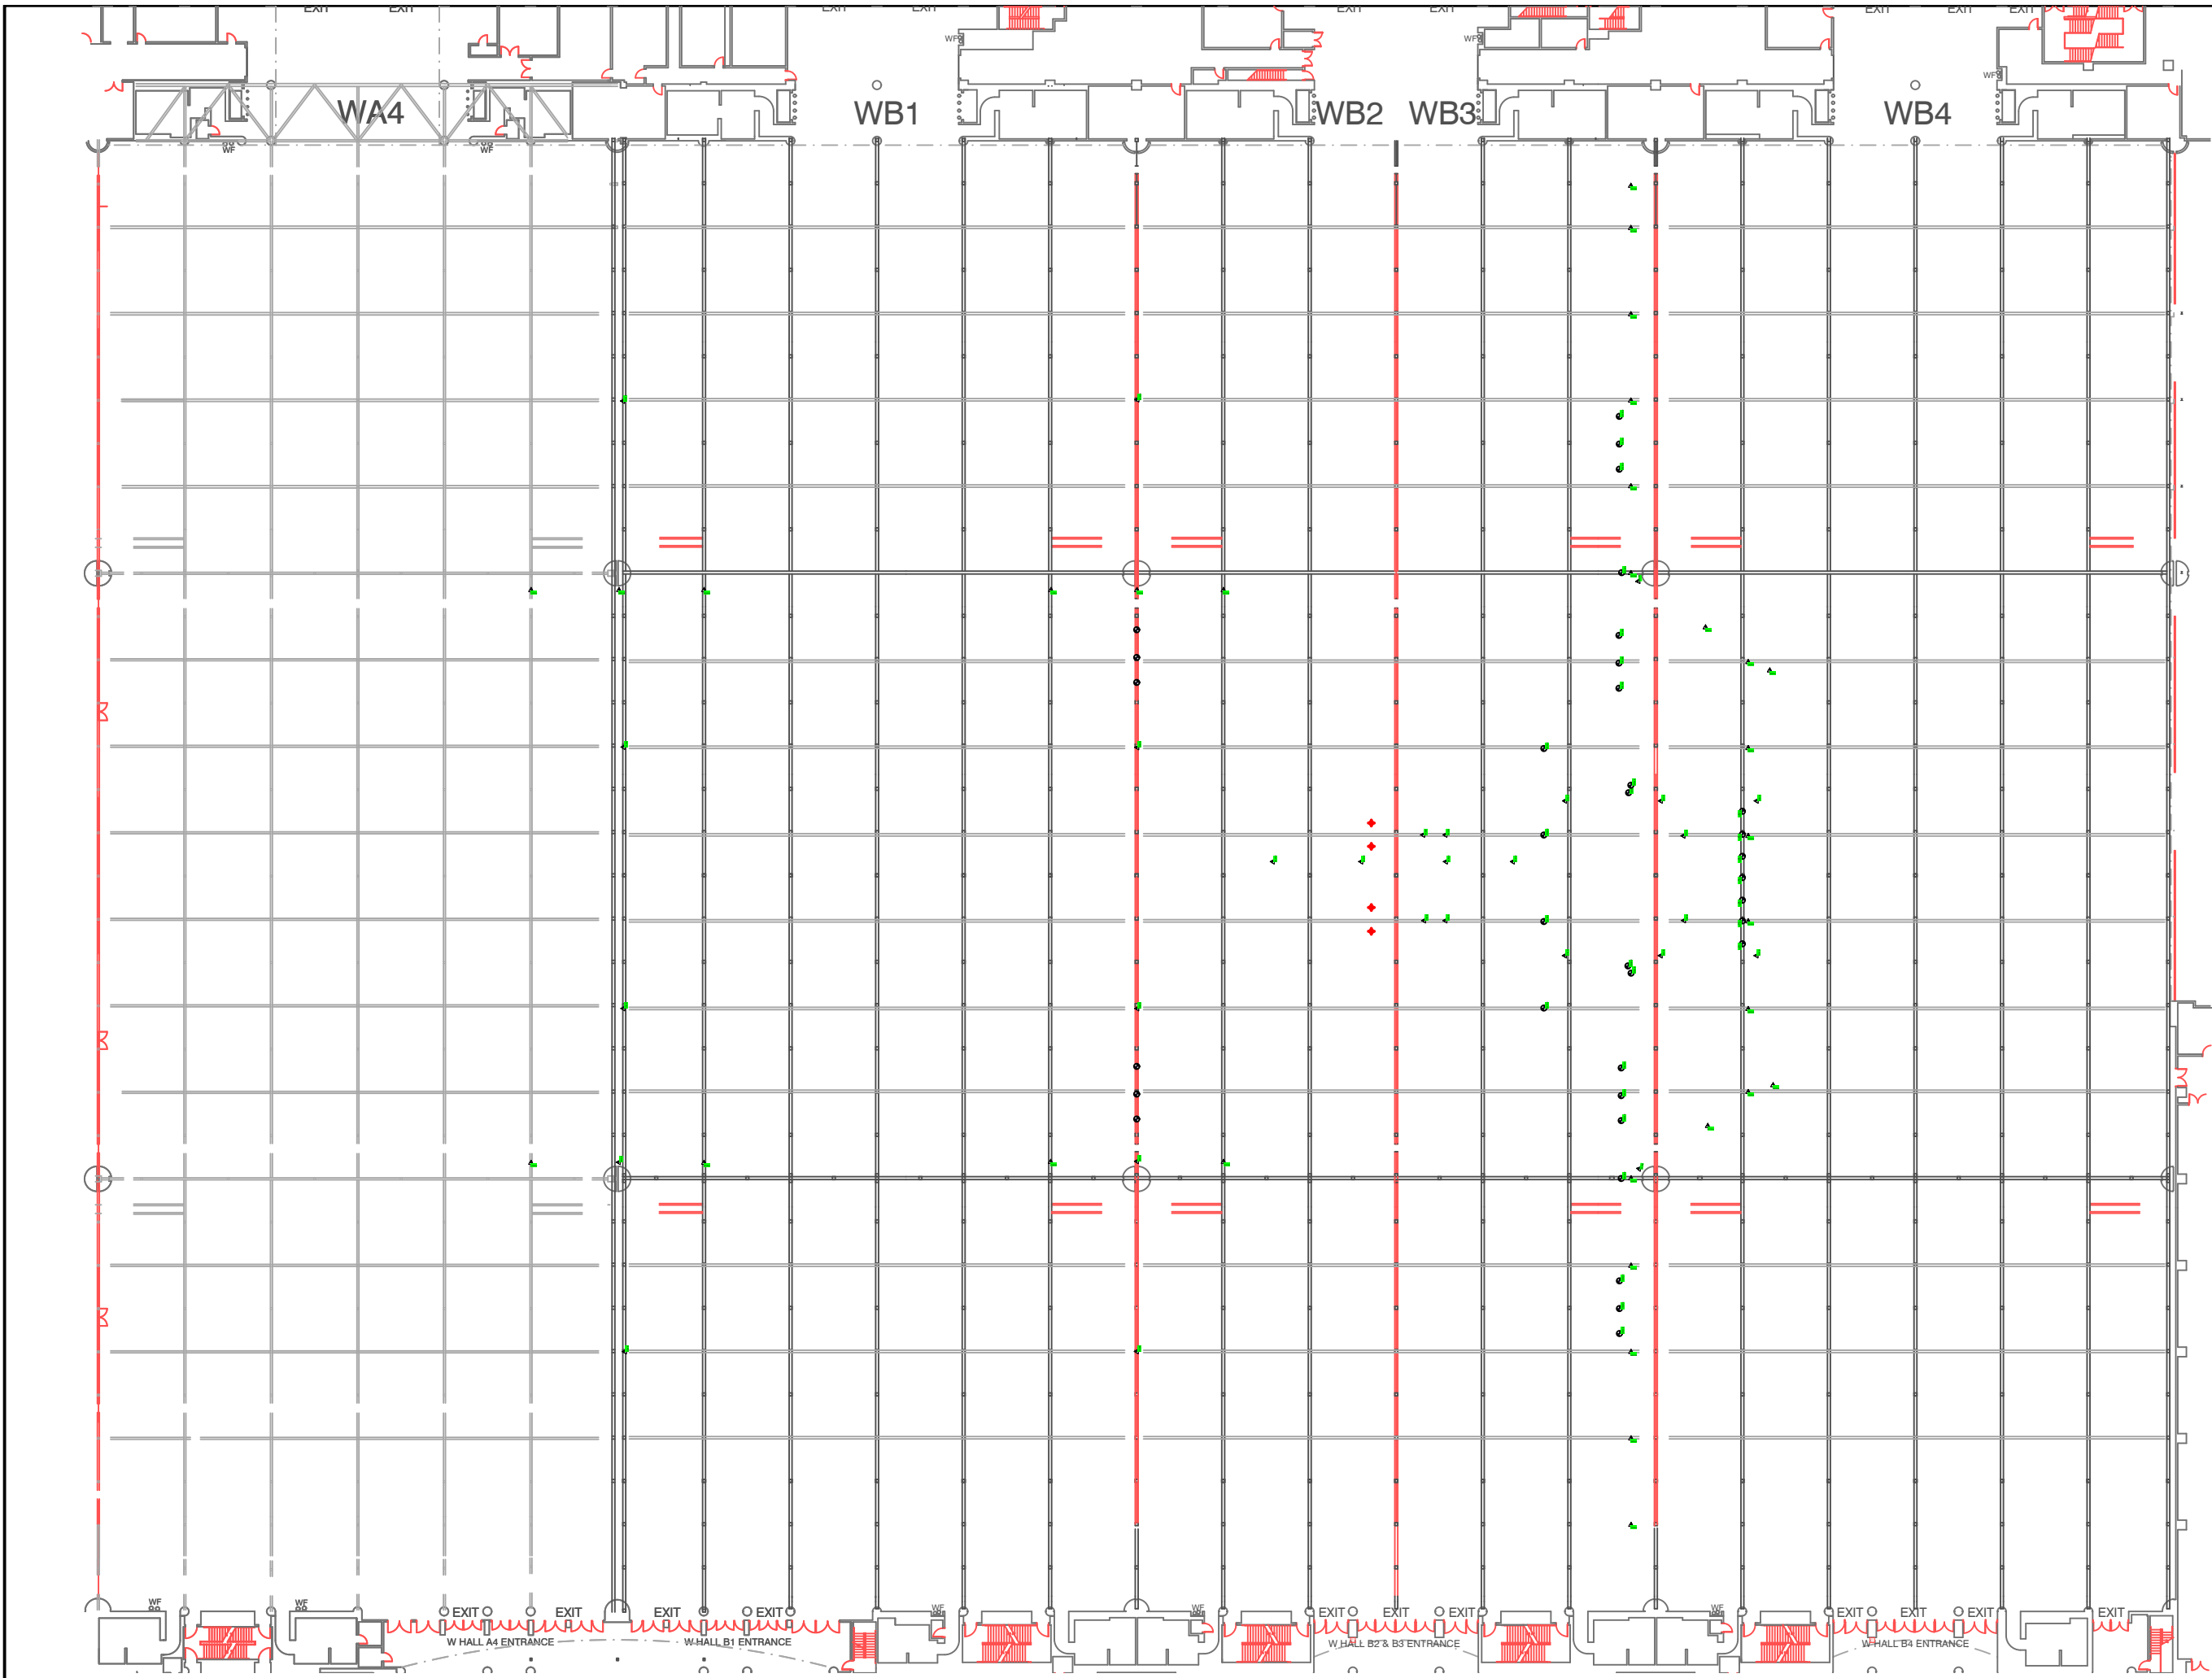

SBC
Orlando

Venue:
Orange County Conv. Ctr

City:
Orlando

Dates:
6/7-6/10/2025

Contact:

Rev: Rev # 4 Updated: 10/14/2025

Scale:
As Noted

Plate #
Large - 6 of 7

Plate Title
Motors Only

Drawn By:
Stephen "Red" Shumate

Notes:

Category	Item	Quantity
Motor	---	98

Category	Item	Quantity
Motor	1 Ton Blue	35
Motor	1/2 Ton Blue	59
Motor	Dead Hang	4

Category	Item	Quantity
Truss	12x12x8'	12
Truss	12x12x10'	115
Truss	20X20X10'	14


Stamp:

Date: 10/15/25
Time: 12:09:50 PM
File name: SBC Orlando 2026 R4

Show Manager:

Production Manager:



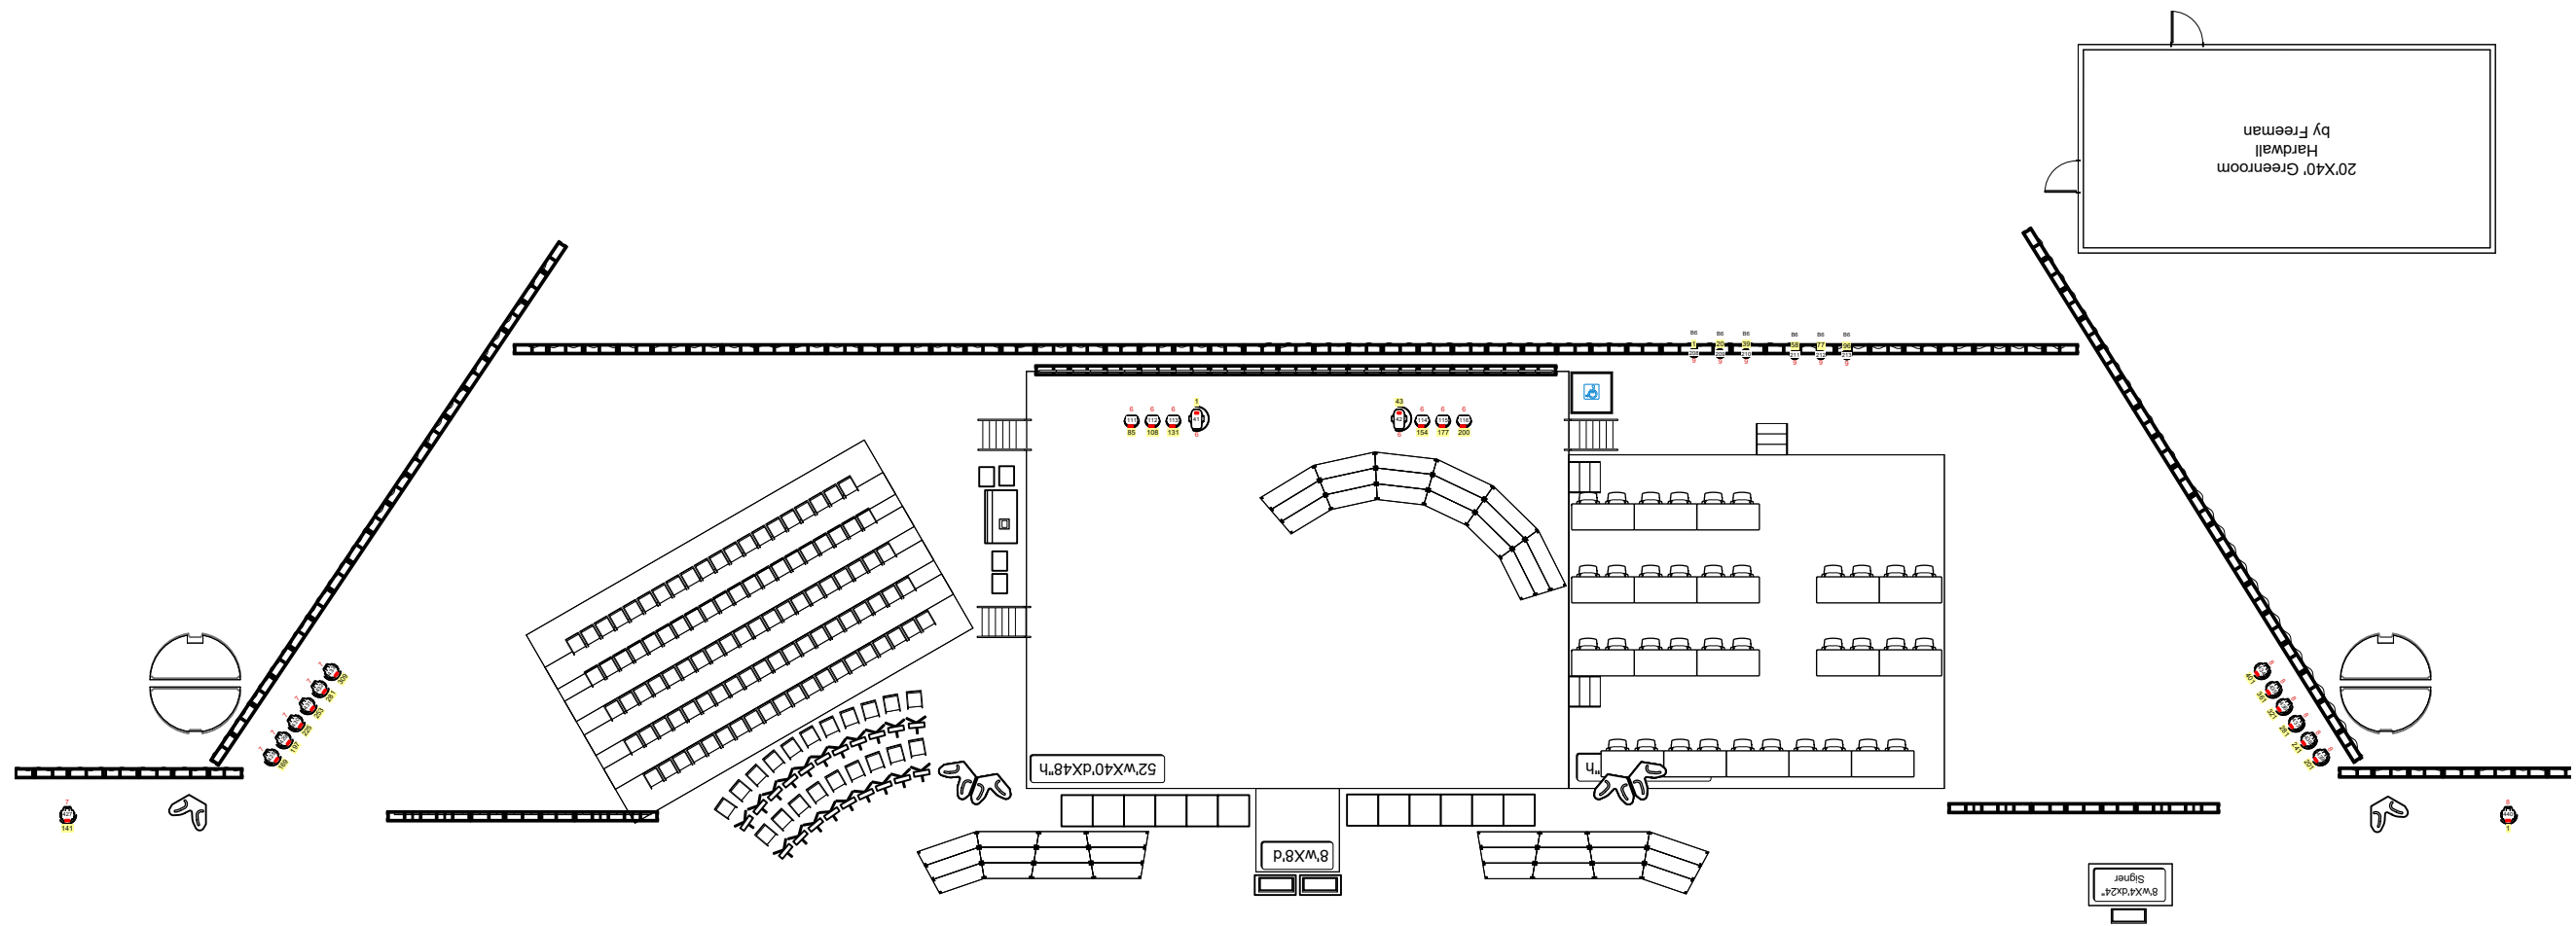

0 10 20 30 40 50 FT



SBC
Orlando

Venue:
Orange County Conv. Ctr

City:
Orlando

Dates:
6/7-6/10/2025

Contact:

Rev: **Rev # 4** Updated: **10/14/2025**

Scale: **As Noted**

Plate # **Large - 7 of 7**

Plate Title: **PC Stage**

Drawn By: **Stephen "Red" Shumate**

Notes:
Total Number of Chairs: 16,449

Stamp:
Date: **10/15/25**
Time: **12:10:36 PM**
File name: **SBC Orlando 2026 R4**

Show Manager:

Production Manager:

Lifeway